



**PRELIMINARY ISSUE
FOR REVIEW AND COMMENTS ONLY**

rev	date	by	description
CLIENT JSJ CONSTRUCTION			
PROJECT LOCATION ROTHWELL SERVICES A14, ROTHWELL			
DRAWING OVERALL SITE PLAN			
Wyeth Projects Services		The Cart Shed, Amberley Court, Amberley Lane, Milford, Surrey, GU8 5EB, United Kingdom Tel: +44 (0)1483 424704 Email: enquires@wyethprojects.com	
© This drawing is the copyright of WYETH PROJECTS SERVICES LTD.			
Date: October 2018	Drawn By: AJG	A1	
Scale: 1:500	Dwg No: WPS-05-WK-102	Rev:	

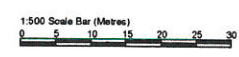

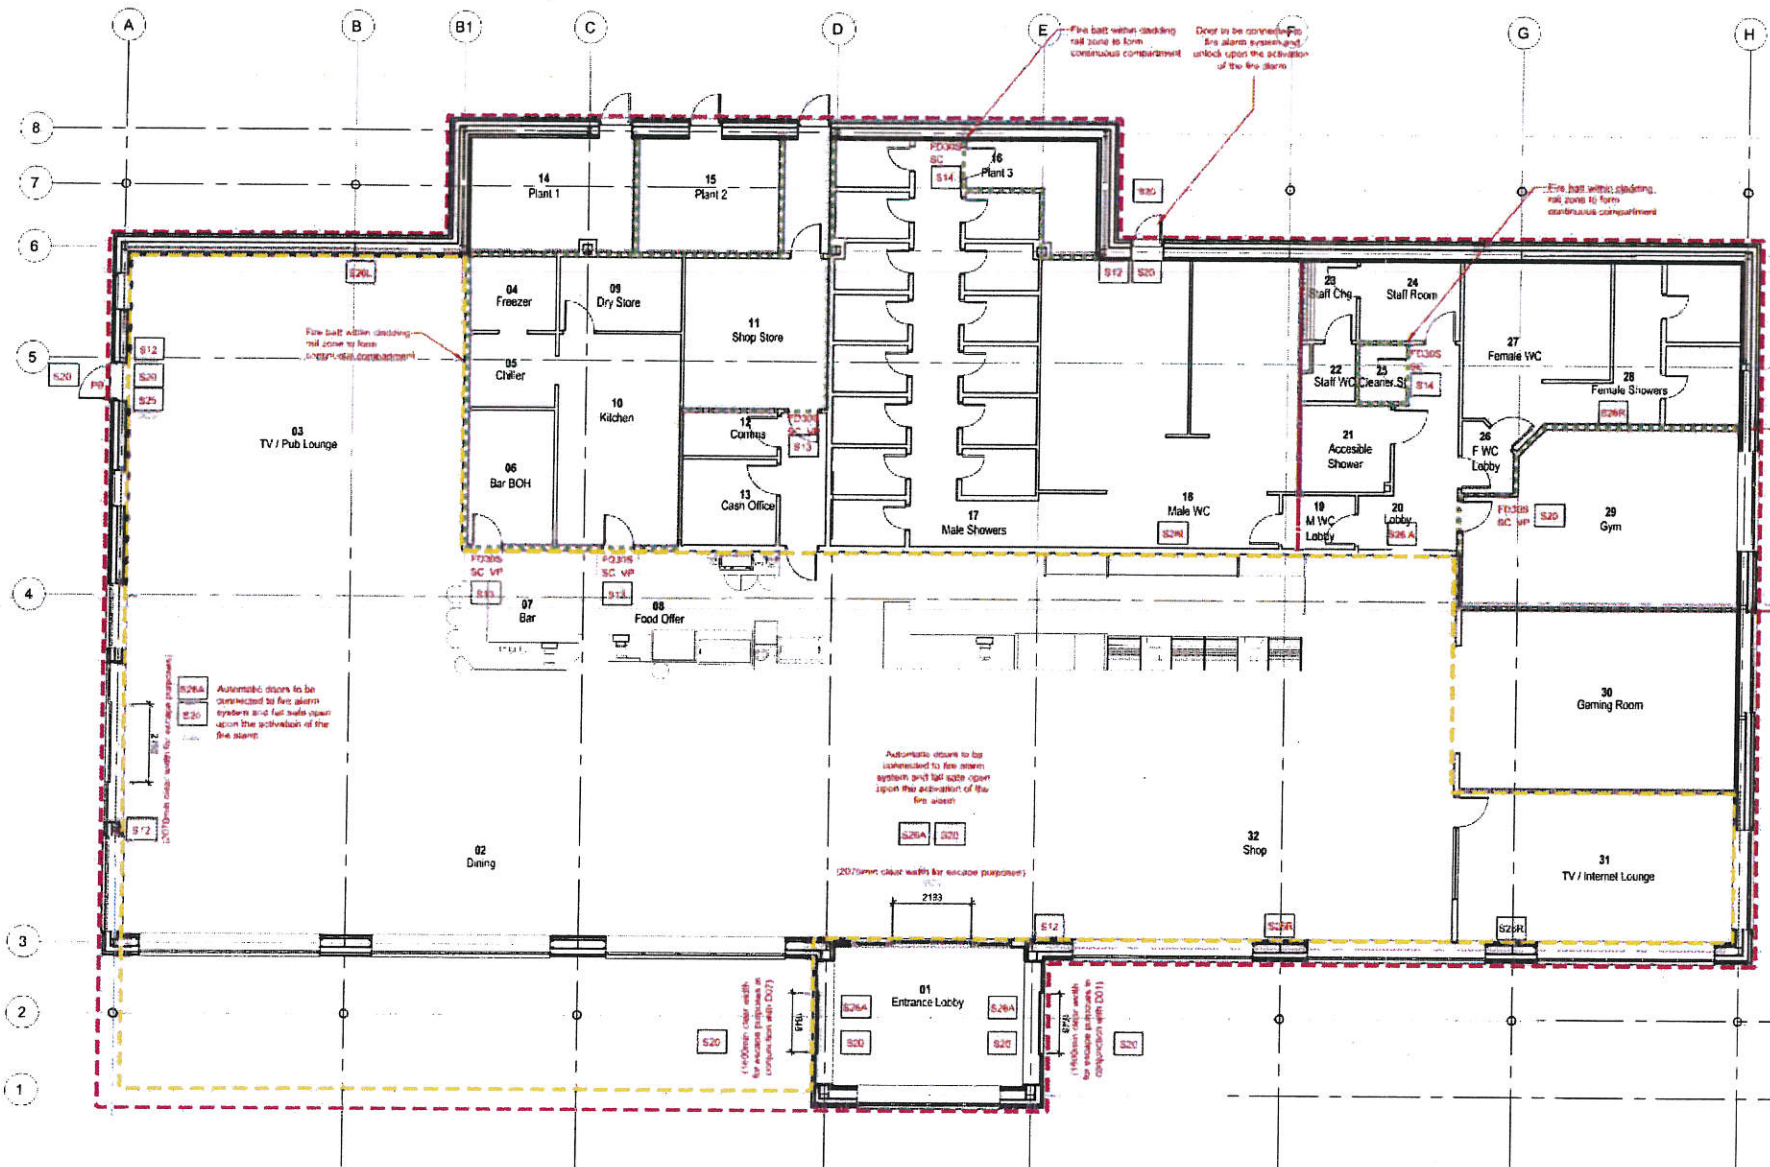

FIRE PRECAUTIONS KEY
 Refer to BS 5839:1-2002

BUILDING ELEMENTS	FIRE SAFETY SIGNS	FIRE STRATEGY
<ul style="list-style-type: none"> REGULATORY REQUIREMENTS BS 5839:1-2002 BS 5839:2-2002 BS 5839:3-2002 BS 5839:4-2002 BS 5839:60-2002 	<ul style="list-style-type: none"> REGULATORY REQUIREMENTS BS 5839:1-2002 BS 5839:2-2002 BS 5839:3-2002 BS 5839:4-2002 BS 5839:60-2002 	<ul style="list-style-type: none"> REGULATORY REQUIREMENTS BS 5839:1-2002 BS 5839:2-2002 BS 5839:3-2002 BS 5839:4-2002 BS 5839:60-2002

REGULATORY REFORM (FIRE SAFETY) ORDER 2005

BUILDING OWNER / OCCUPIER RESPONSIBILITIES
 The Regulatory Reform (Fire Safety) Order 2005 requires the fire risk assessment of buildings and the fire safety measures for the building to be maintained and updated regularly. The fire risk assessment and fire safety measures must be reviewed and updated regularly. The fire risk assessment and fire safety measures must be reviewed and updated regularly.

EMERGENCY LIGHTING
 Emergency lighting is required in buildings where the fire risk assessment has identified a need for it. The fire risk assessment and fire safety measures must be reviewed and updated regularly.


FIRE FIGHTING EQUIPMENT
 Fire fighting equipment is required in buildings where the fire risk assessment has identified a need for it. The fire risk assessment and fire safety measures must be reviewed and updated regularly.

FIRE COVERS
 Fire covers are required in buildings where the fire risk assessment has identified a need for them. The fire risk assessment and fire safety measures must be reviewed and updated regularly.

SIGNS AND SIGNS
 Signs and signs are required in buildings where the fire risk assessment has identified a need for them. The fire risk assessment and fire safety measures must be reviewed and updated regularly.



Drawing based on information provided by others.
 No survey of existing has been carried out.

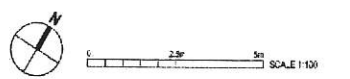

php architects

ROTHWELL TRUCK STOP FIT-OUT
APPLEGREEN

LICENSING PLAN

Project Ref: 4293-W 231
 Date: FEB 2019
 Scale: 1:100
 Drawing No: P1

PRELIMINARY

www.php-architects.com