


EQUIPMENT SPECIFICATION

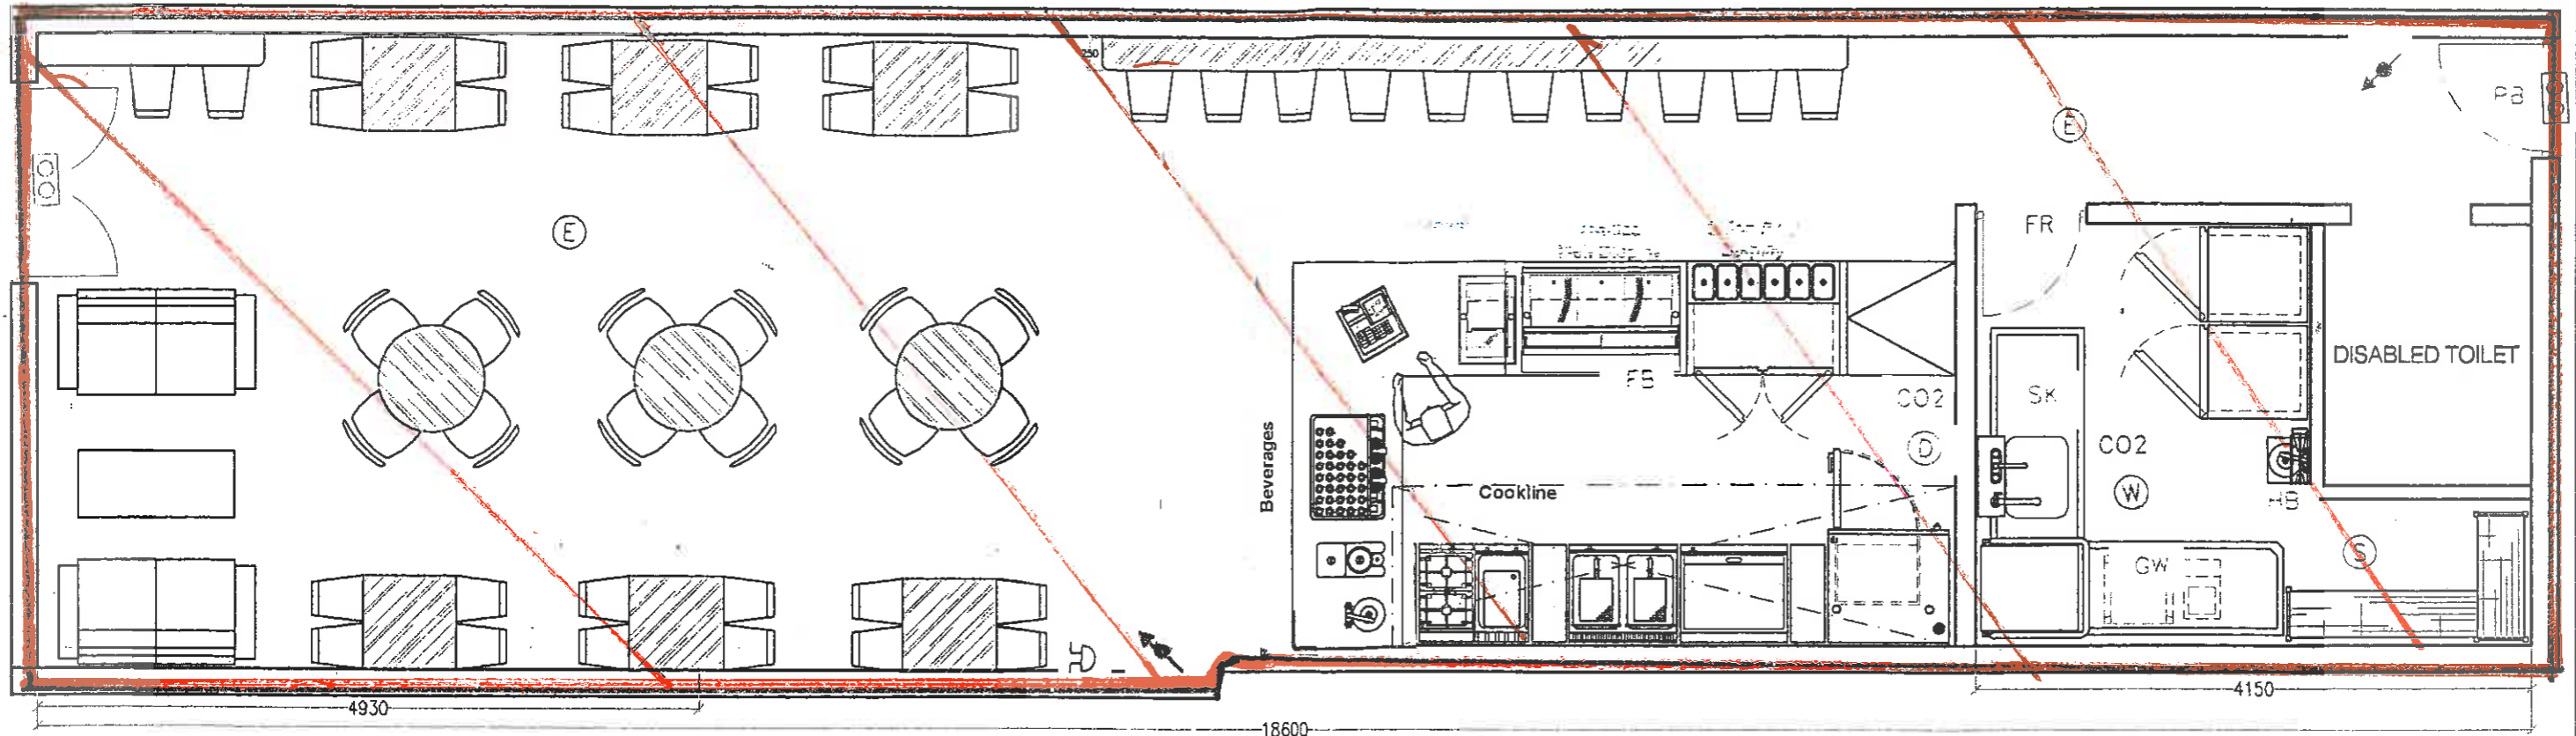

1:100

LEGEND

Ⓔ	Emergency Lighting	VP	Vision Panel
⊙	Break Glass Call Point	Ⓜ	Water Extinguisher
⊗	Xenon Beacon	CO2	CO2 Extinguisher
Ⓜ	Sounder	Ⓧ	Dry Powder Extinguisher
Ⓢ	Smoke detector	FB	Fire Blanket
ⓗ	Heat Detector	GW	Glass Washer
ⓄⓄ	Illuminated Exit Sign	SK	Sink
PB	Panic Bar	HB	Hand Basin
⚡	Disabled Emergency Call	📷	CCTV Camera
FR	1/2 hour fire resisting self closing door — inclusive of combined heat actuated intumescent strips and flexible smoke control seals to FD30S		

NOTE: All of the above symbols may not appear on this drawing



LICENCED ARCHT