



Title: Plan 1 - Housing Sites in Broughtton

Reproduced by permission of Ordnance Survey on behalf of HMSO. © Crown Copyright. All rights reserved.


Licence 100017647

Date: 14:11:16

Scale: 1:7000

Drawn by: HGW



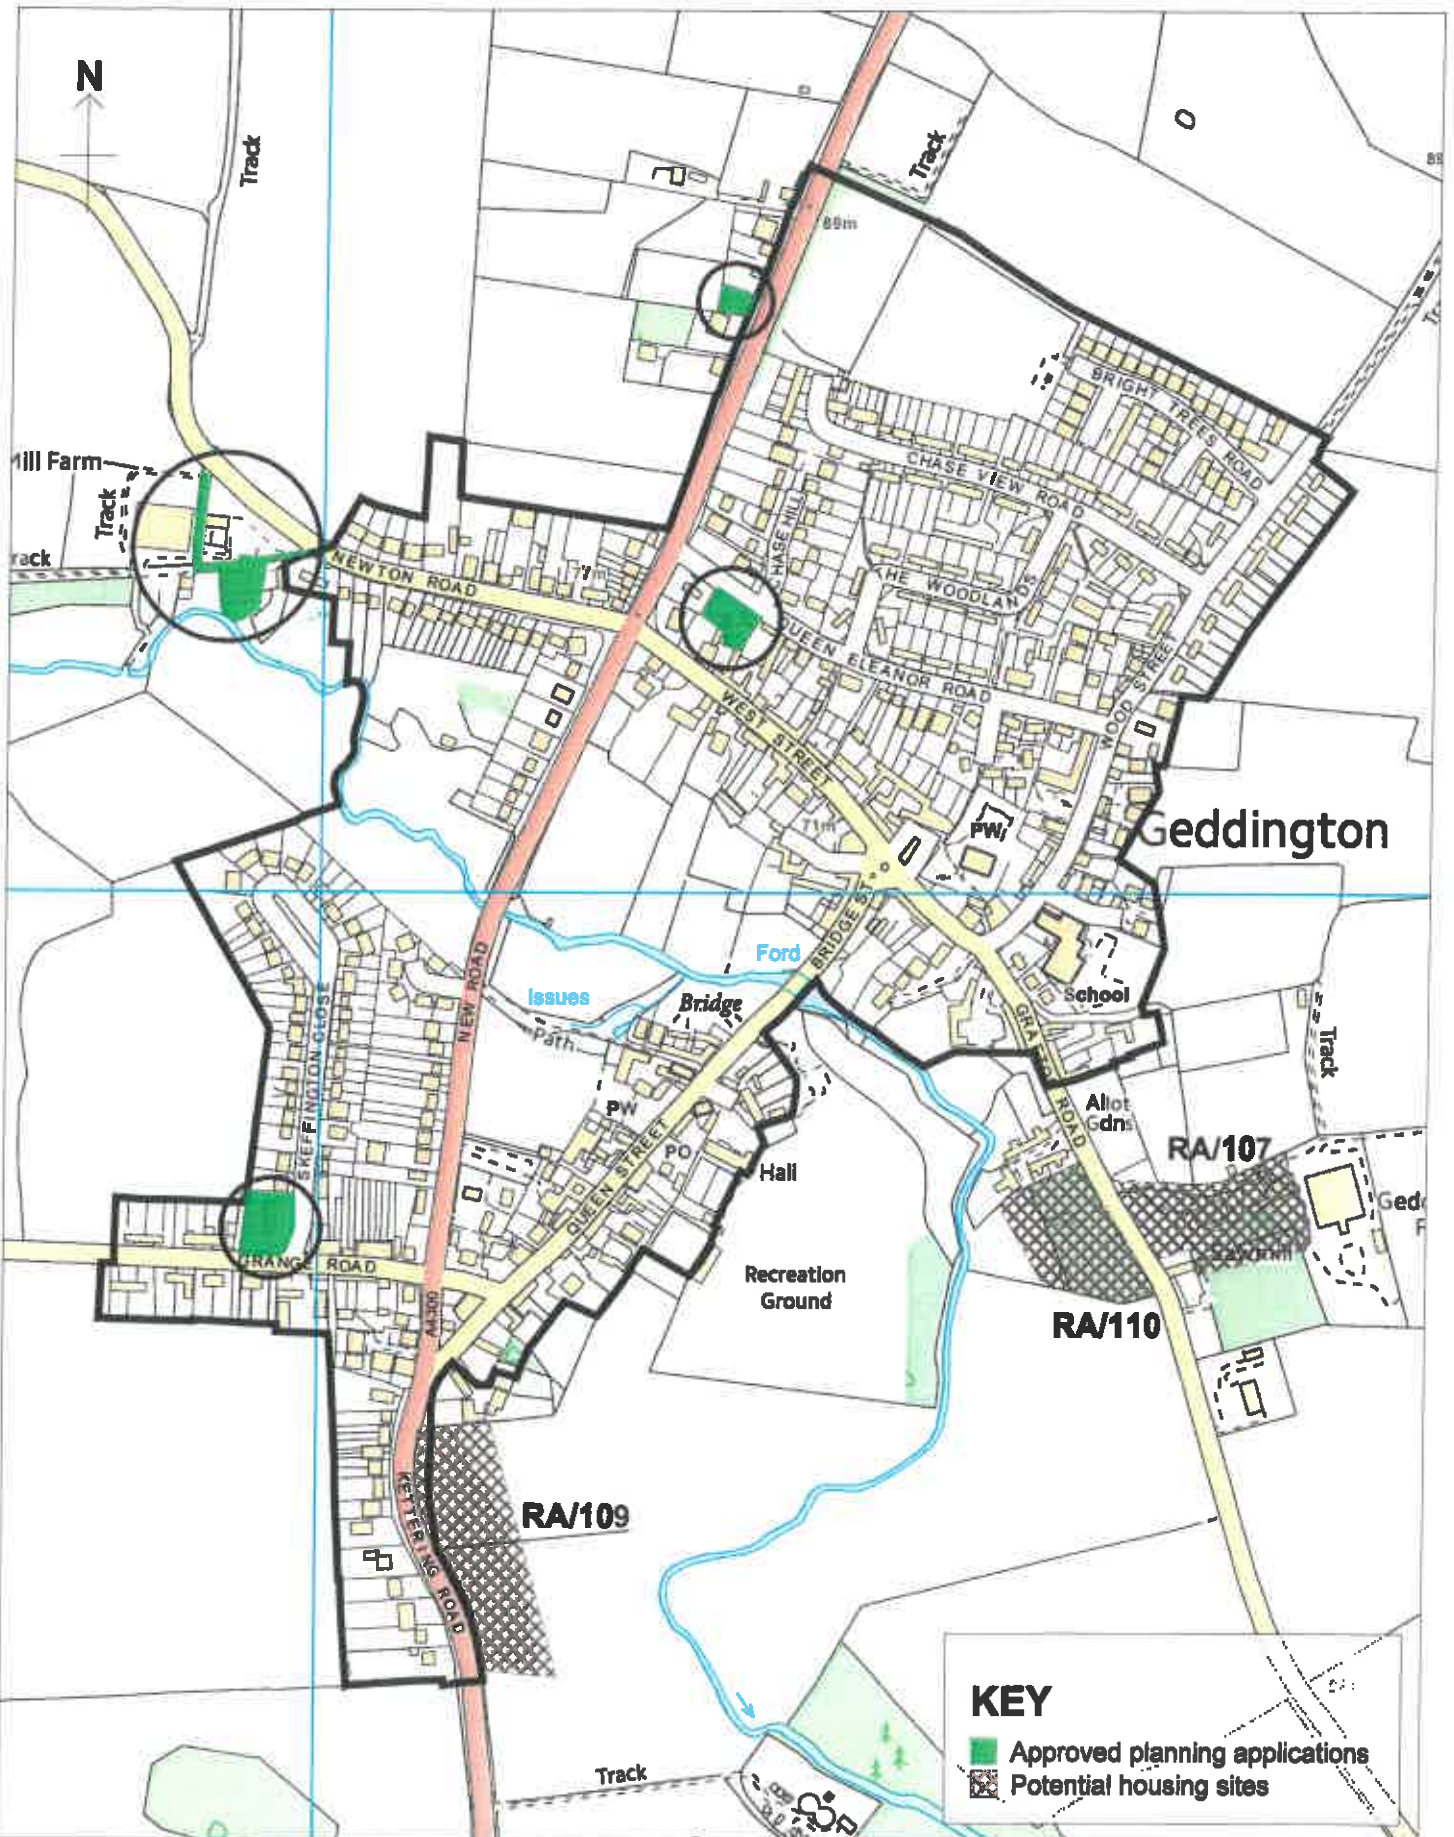

Title: Plan 2 - Housing Sites in Geddington

Reproduced by permission of Ordnance Survey on behalf of HMSO. © Crown Copyright. All rights reserved.


Licence 100017647

Date: 14:11:16

Scale: 1:6000

Drawn by: HGW

Kettering
Borough Council

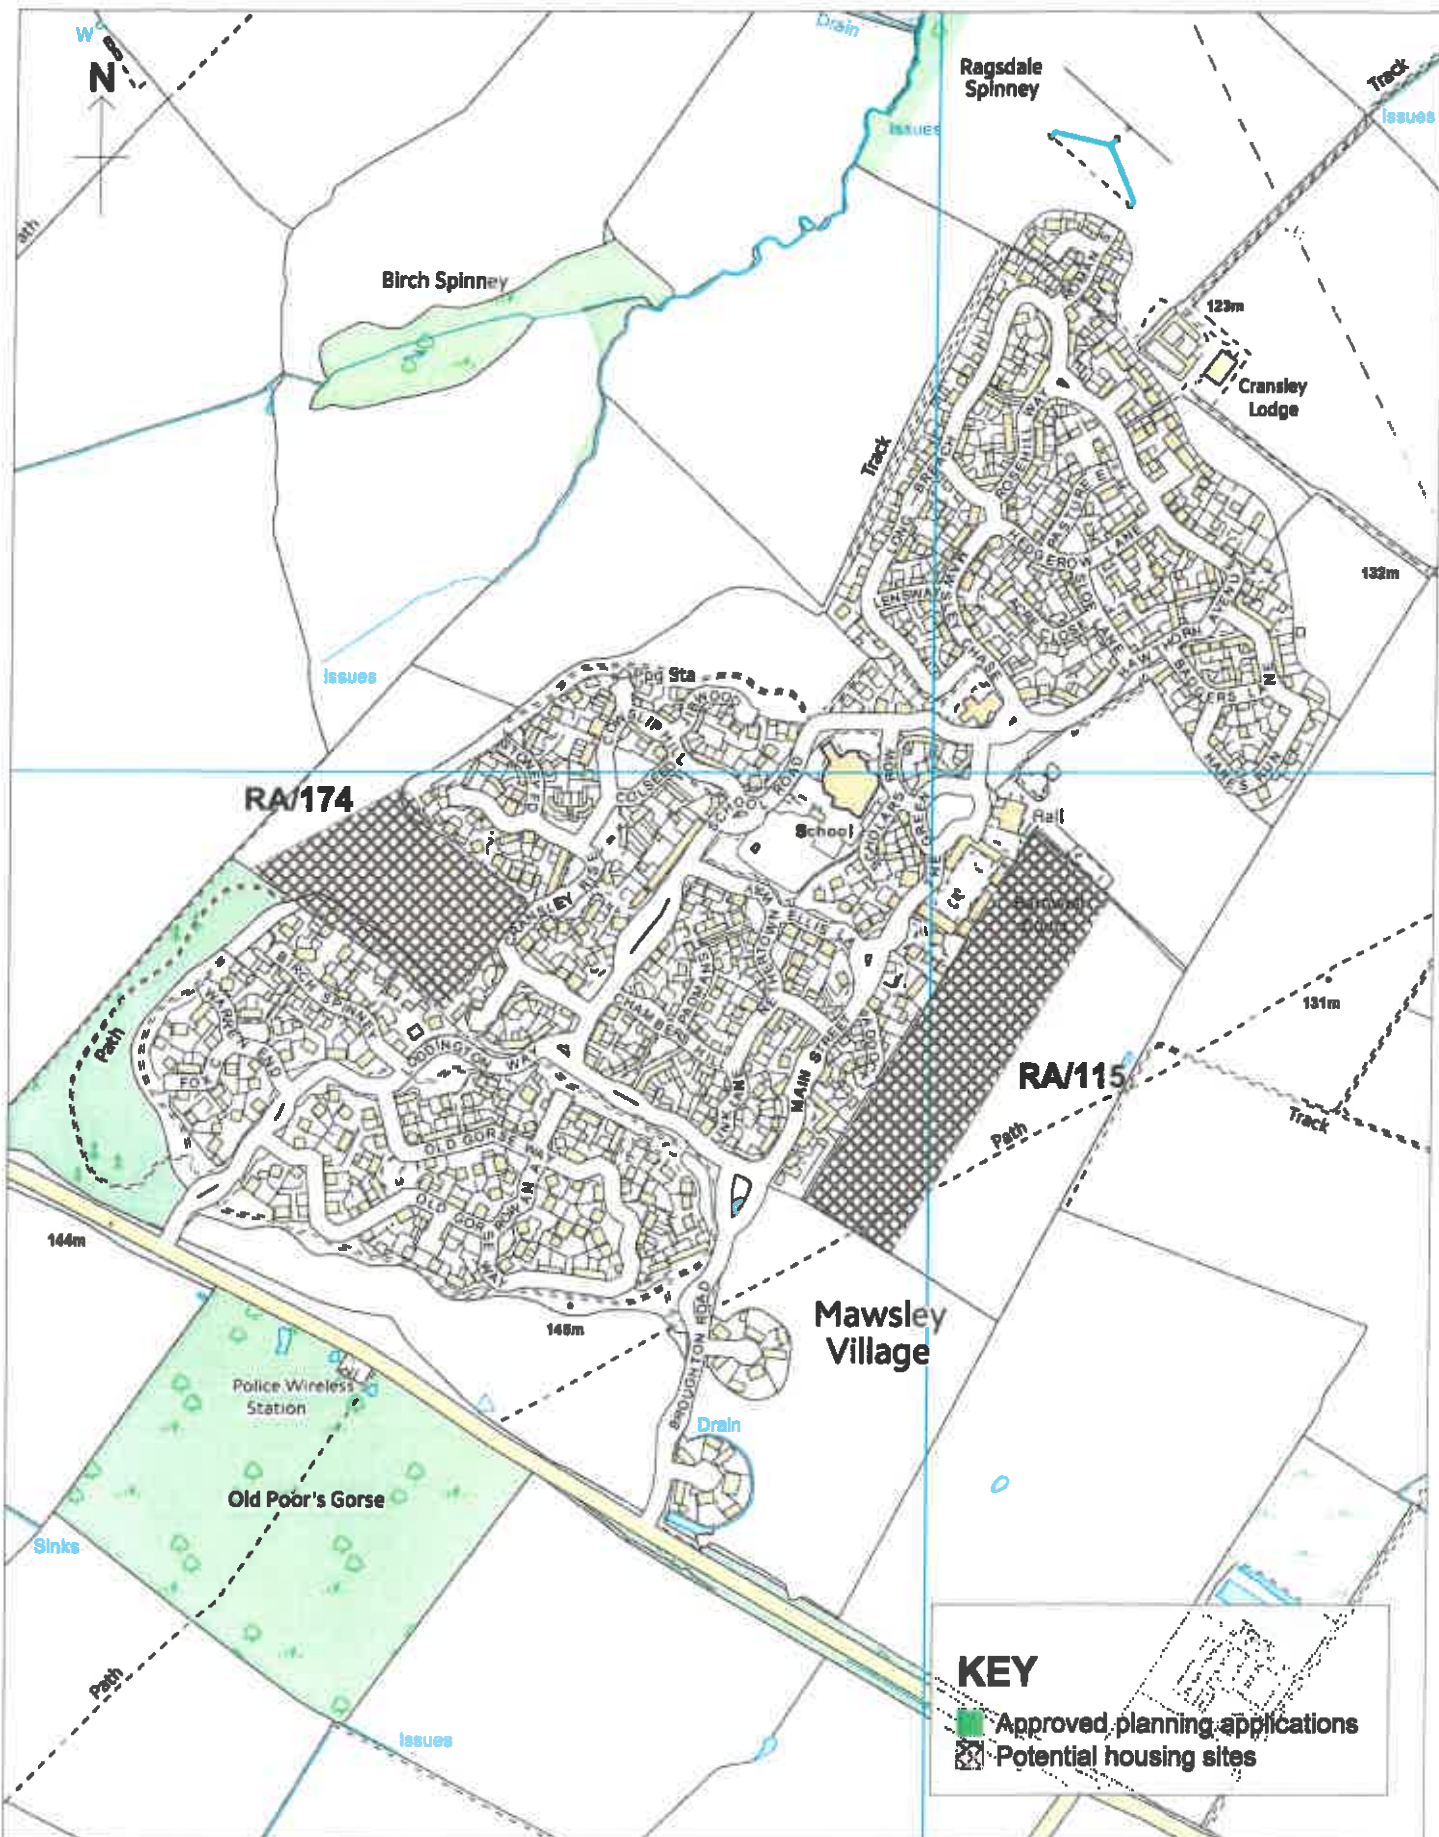

Title: Plan 3 - Housing Sites in Mawsley

Reproduced by permission of Ordnance Survey on behalf of HMSO. © Crown Copyright. All rights reserved.


Licence 100017847

Date: 11:11:16

Scale: 1:7000

Drawn by: HGW

Kettering
Borough Council

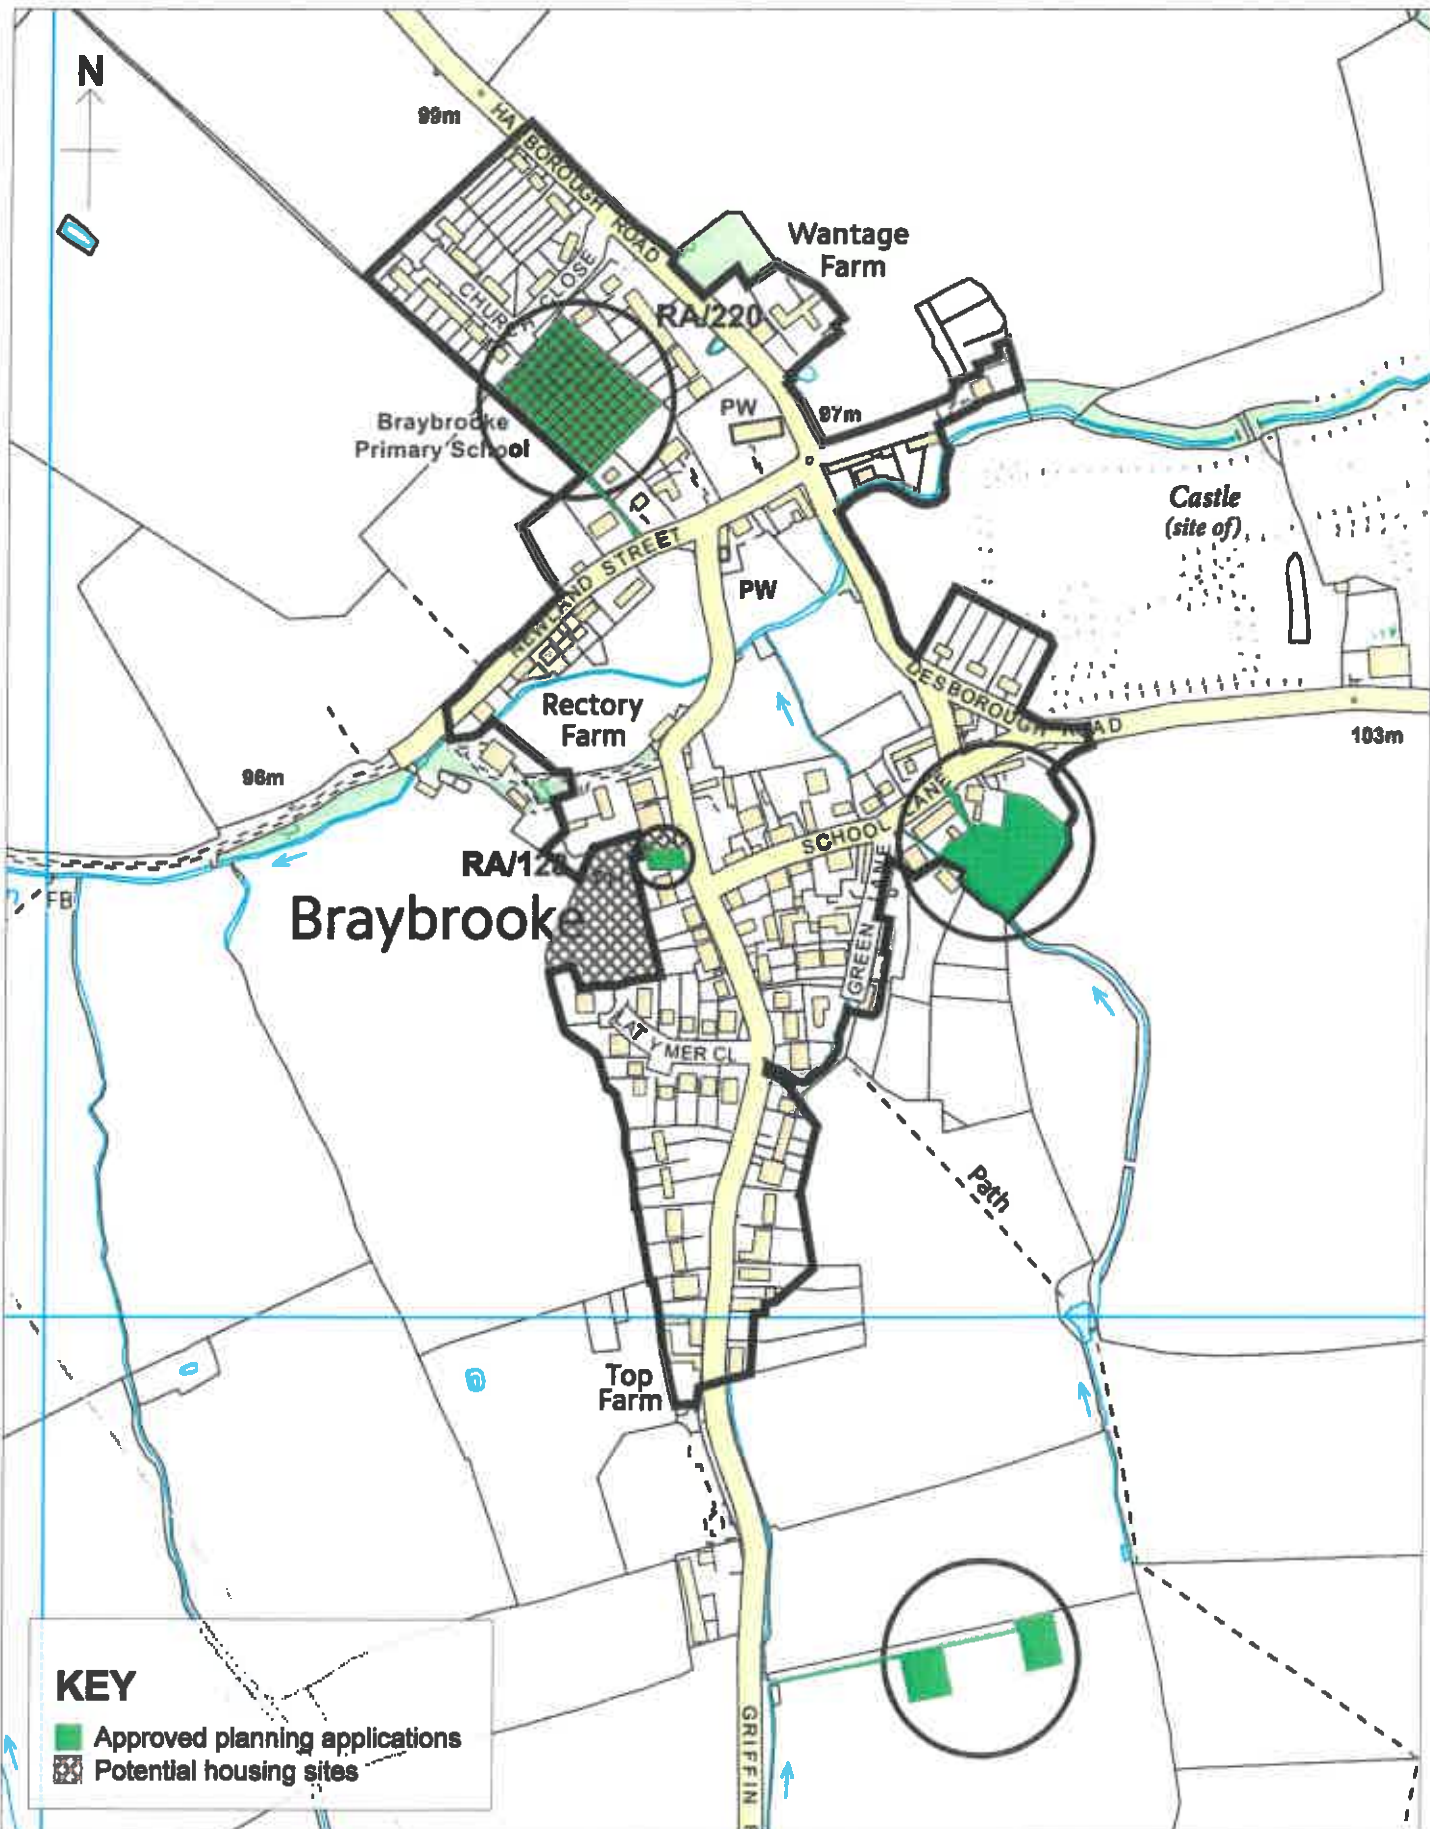


Title: Plan 4 - Housing Sites in Braybrooke

Reproduced by permission of Ordnance Survey on behalf of HMSO. © Crown Copyright. All rights reserved.

Licence 100017647



| | | |
|----------------|---------------|---------------|
| Date: 14:11:16 | Scale: 1:5000 | Drawn by: HGW |
|----------------|---------------|---------------|

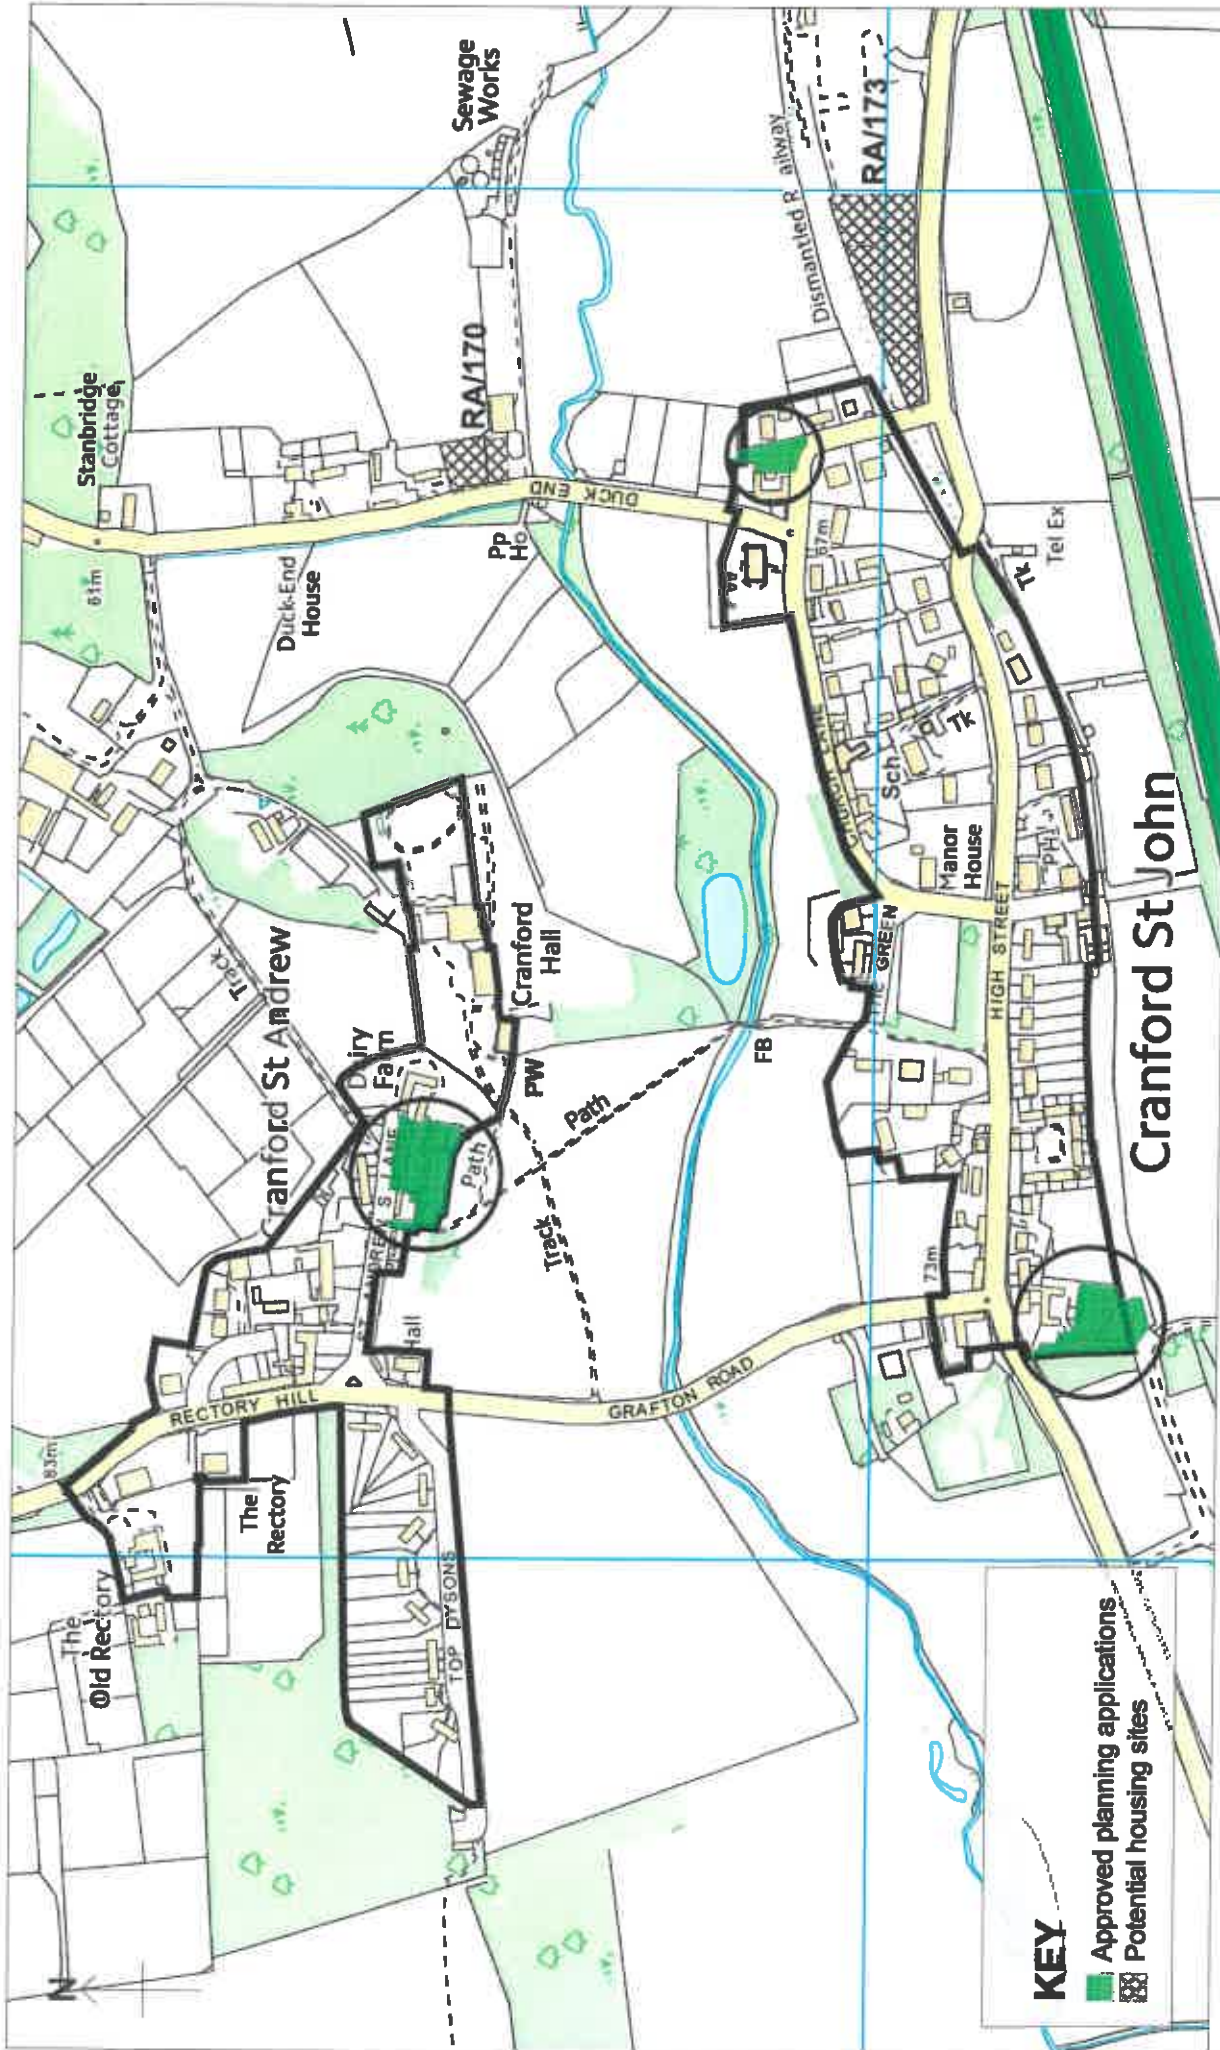

Title: Plan 5 - Housing Sites in Cranford


Date: 14:11:16

Scale: 1:5500

Drawn by: HGW

Reproduced by permission of Ordnance Survey on behalf of HMSO. © Crown Copyright. All rights reserved.

License 100017647

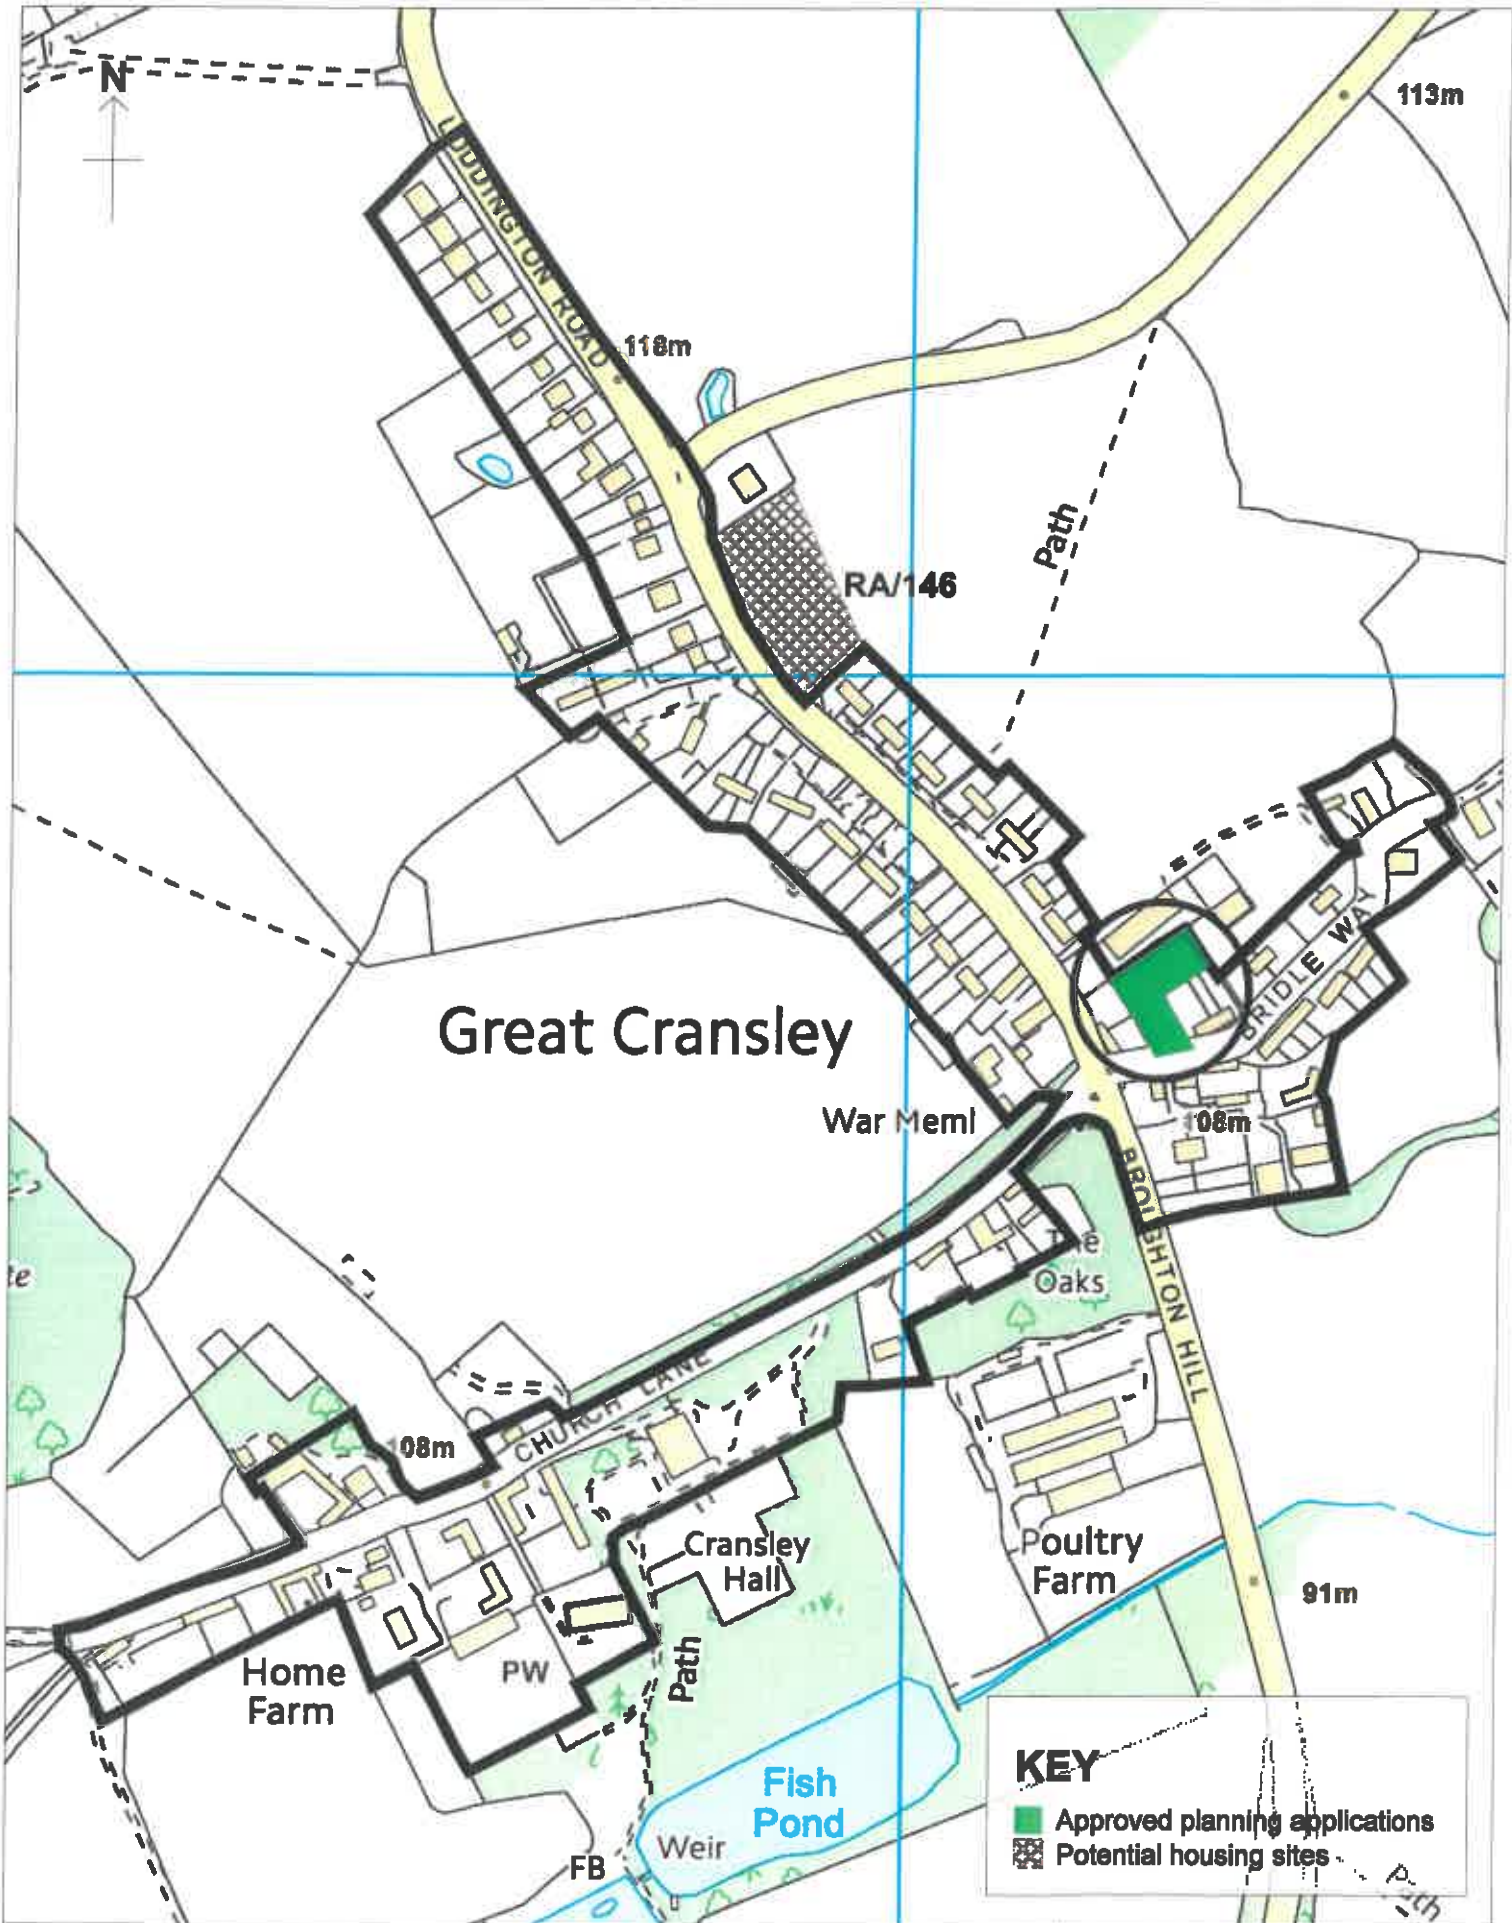

Title: Plan 6 - Housing Sites in Great Cransley

Reproduced by permission of Ordnance Survey on behalf of HMSO. © Crown Copyright. All rights reserved.


Licence 100017647

Kettering
Borough Council

Date: 14:11:16

Scale: 1:4000

Drawn by: HGW

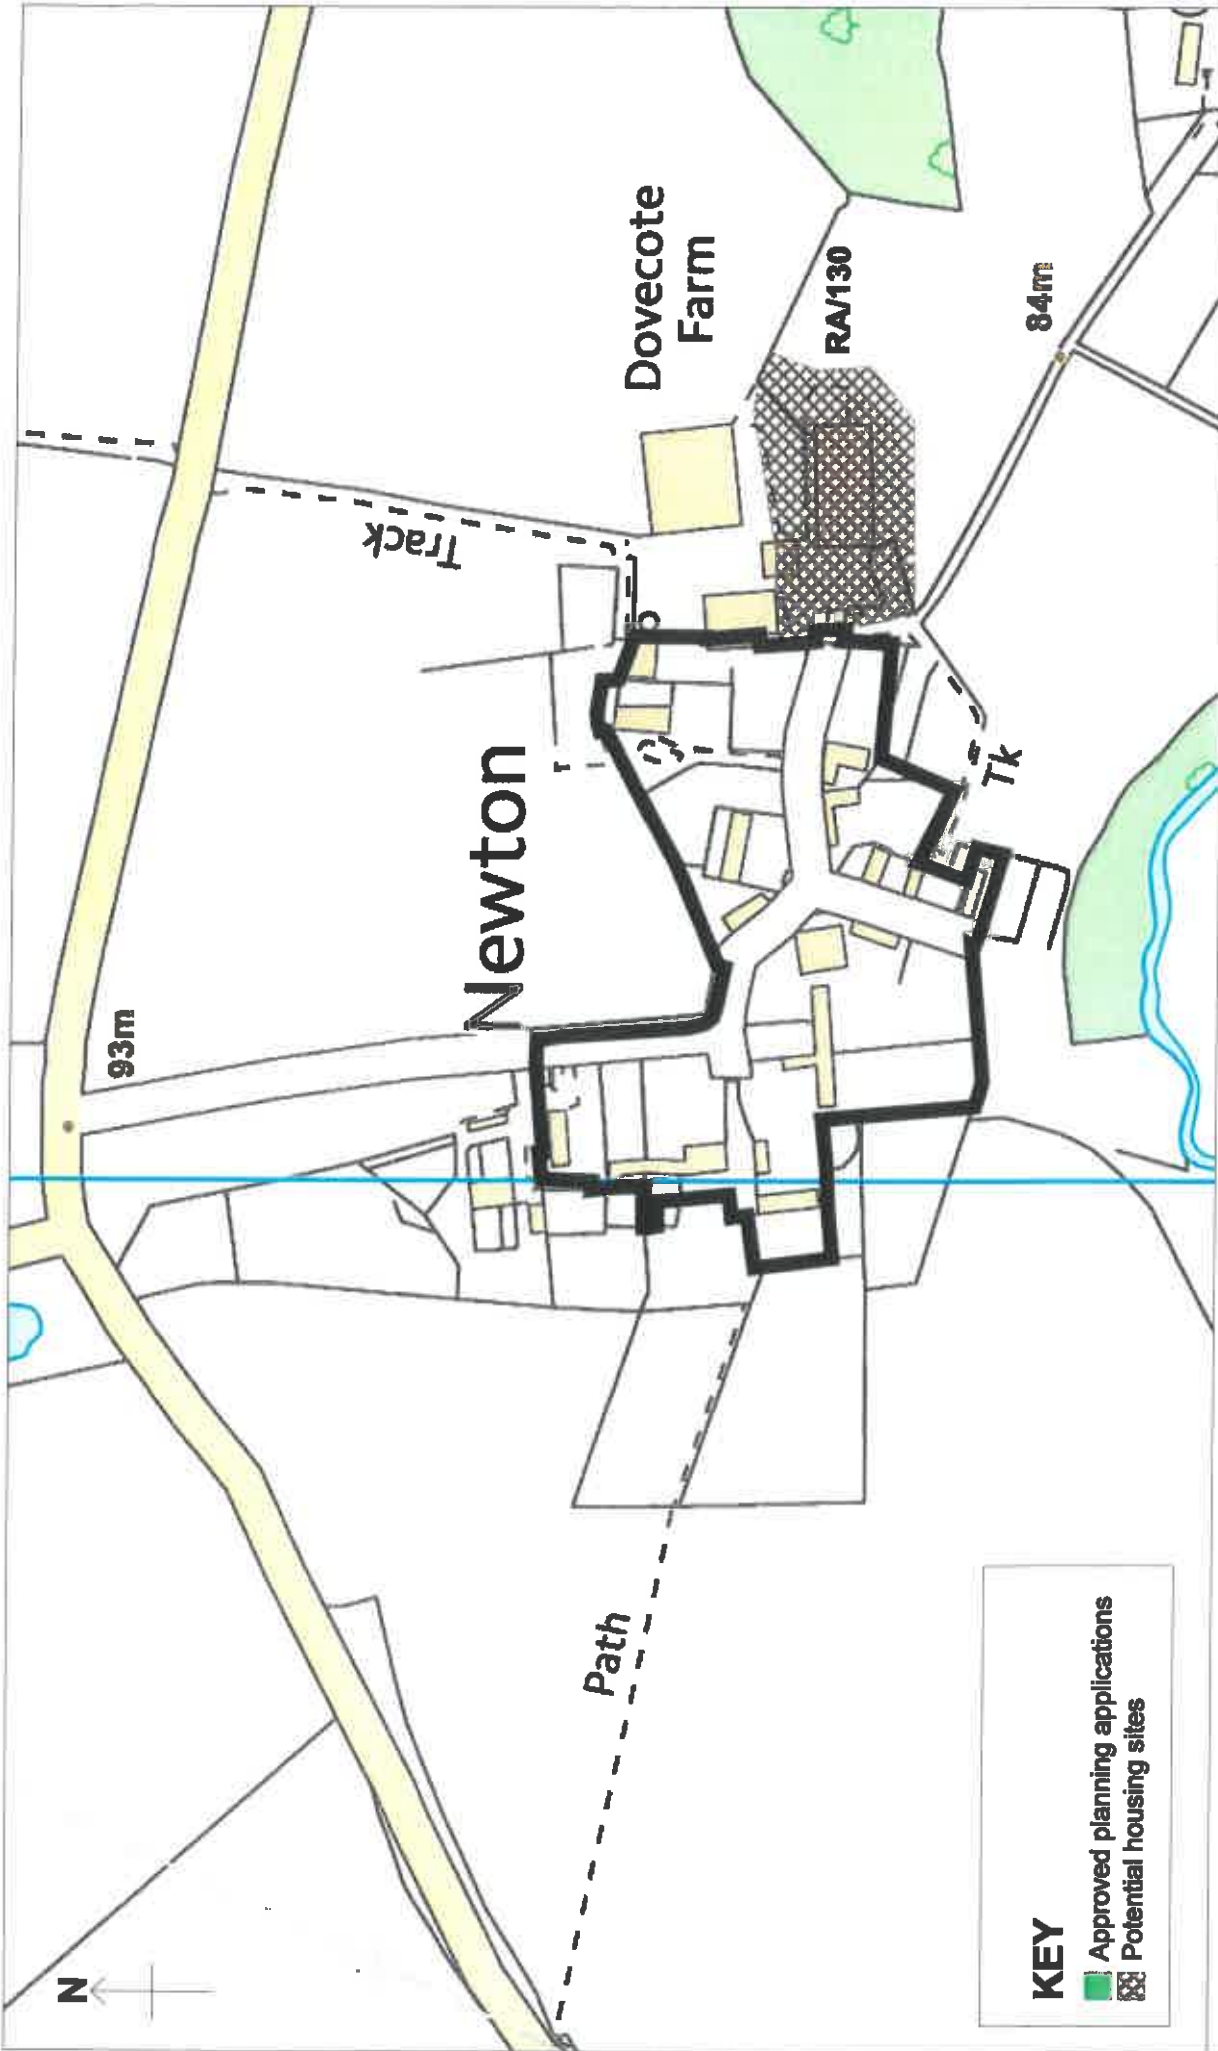

KEY

- Approved planning applications
- Potential housing sites

Title: Plan 7 - Housing Sites in Newton


Reproduced by permission of Ordnance Survey on behalf of HMISO. © Crown Copyright. All rights reserved.


License 100017647

Date: 14:11:16

Scale: 1:3000

Drawn by: HGW

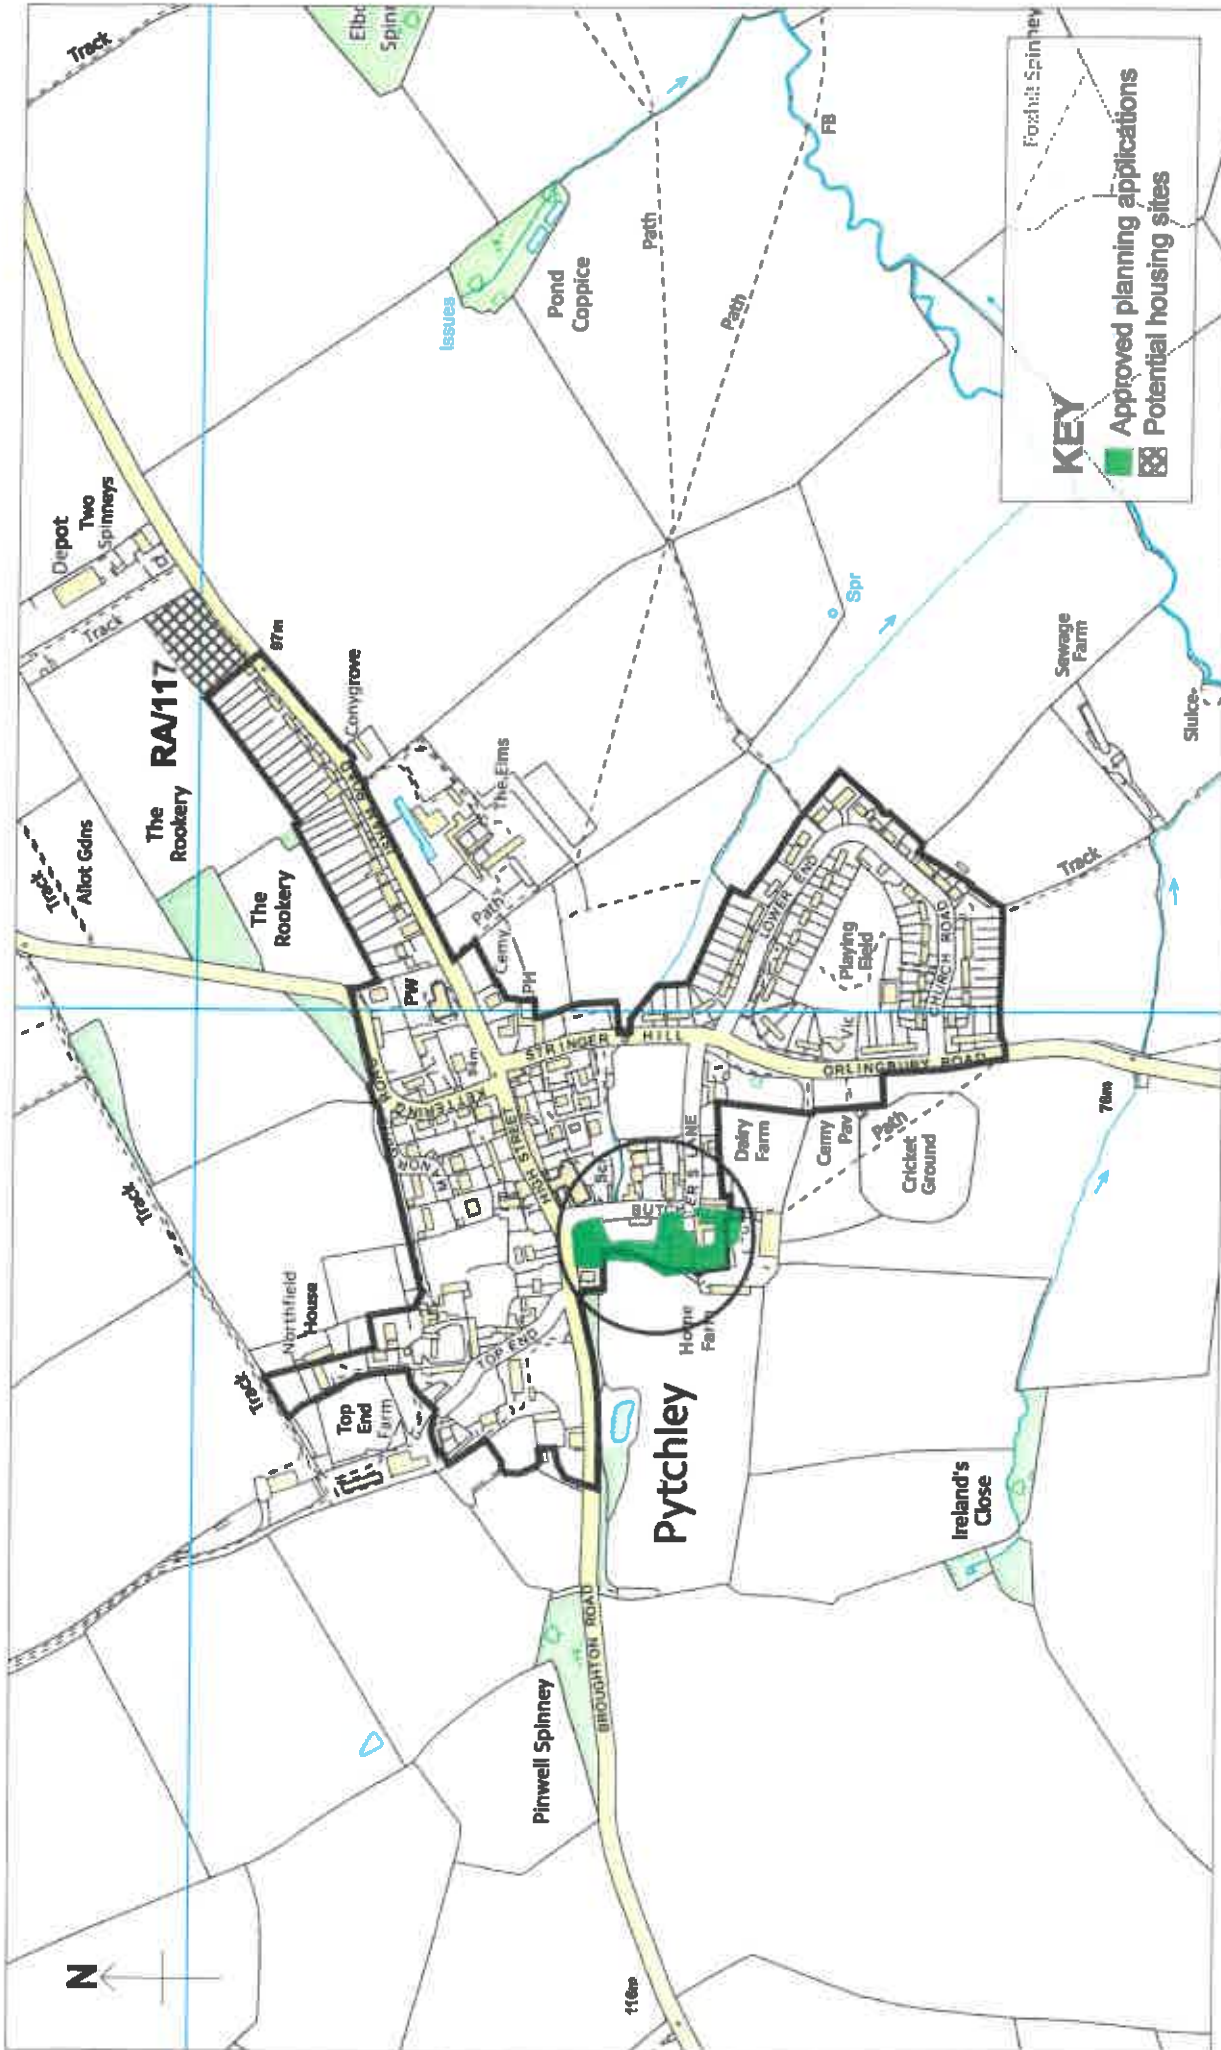

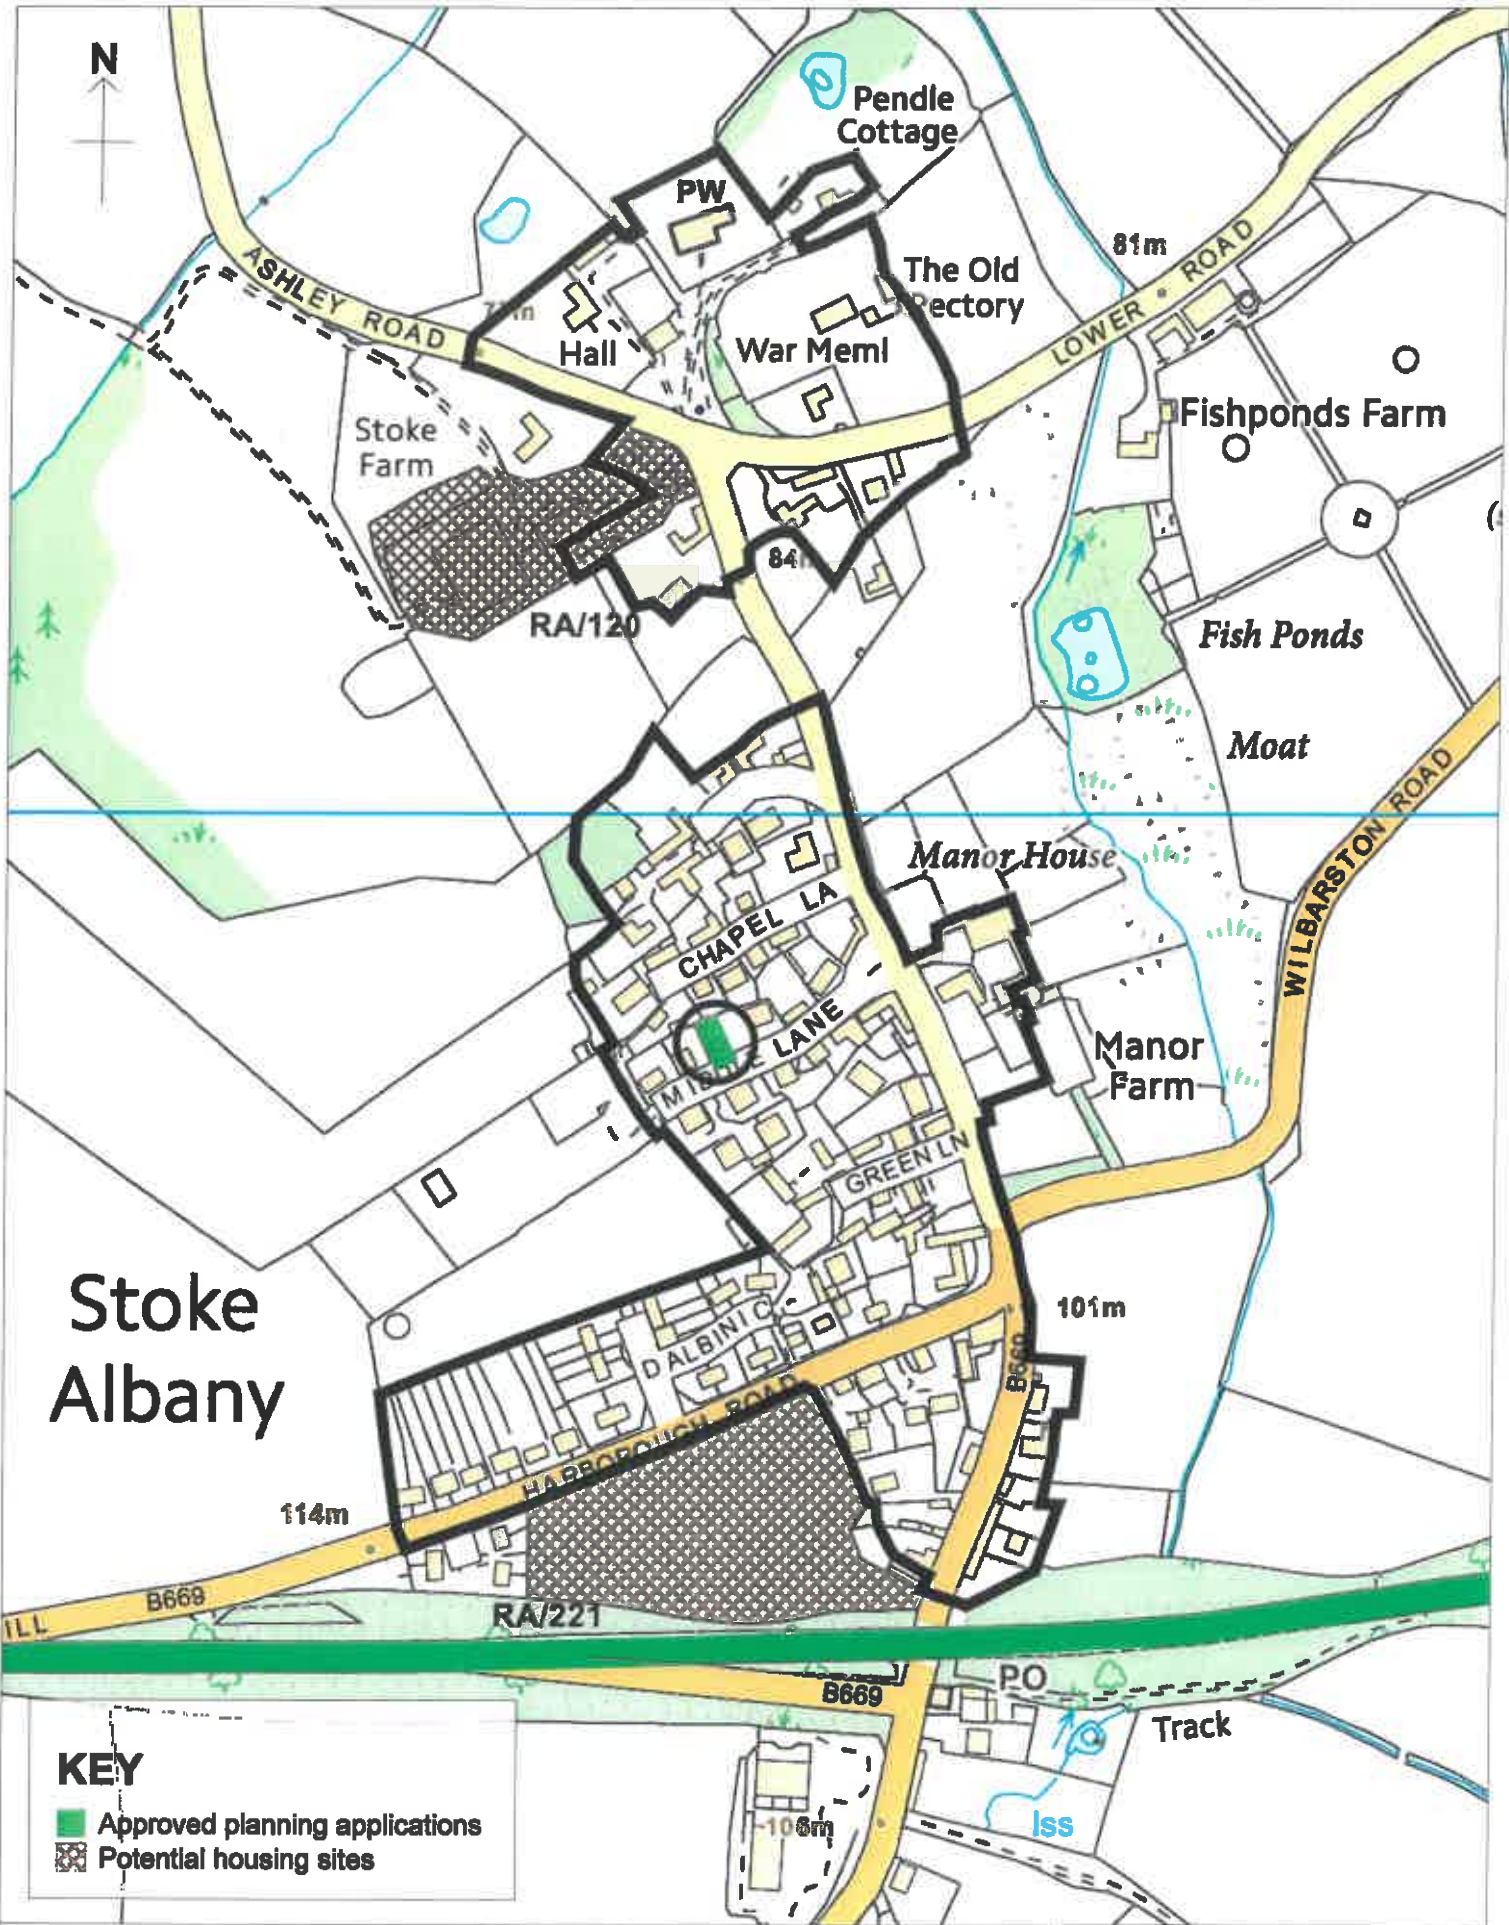

Stoke Albany

KEY

- Approved planning applications
- Potential housing sites

Title: Plan 9 - Housing Sites in Stoke Albany

Reproduced by permission of Ordnance Survey on behalf of HMSO. © Crown Copyright. All rights reserved.


Licence 100017647

Date: 14:11:16

Scale: 1:4000

Drawn by: HGW

Kettering
Borough Council

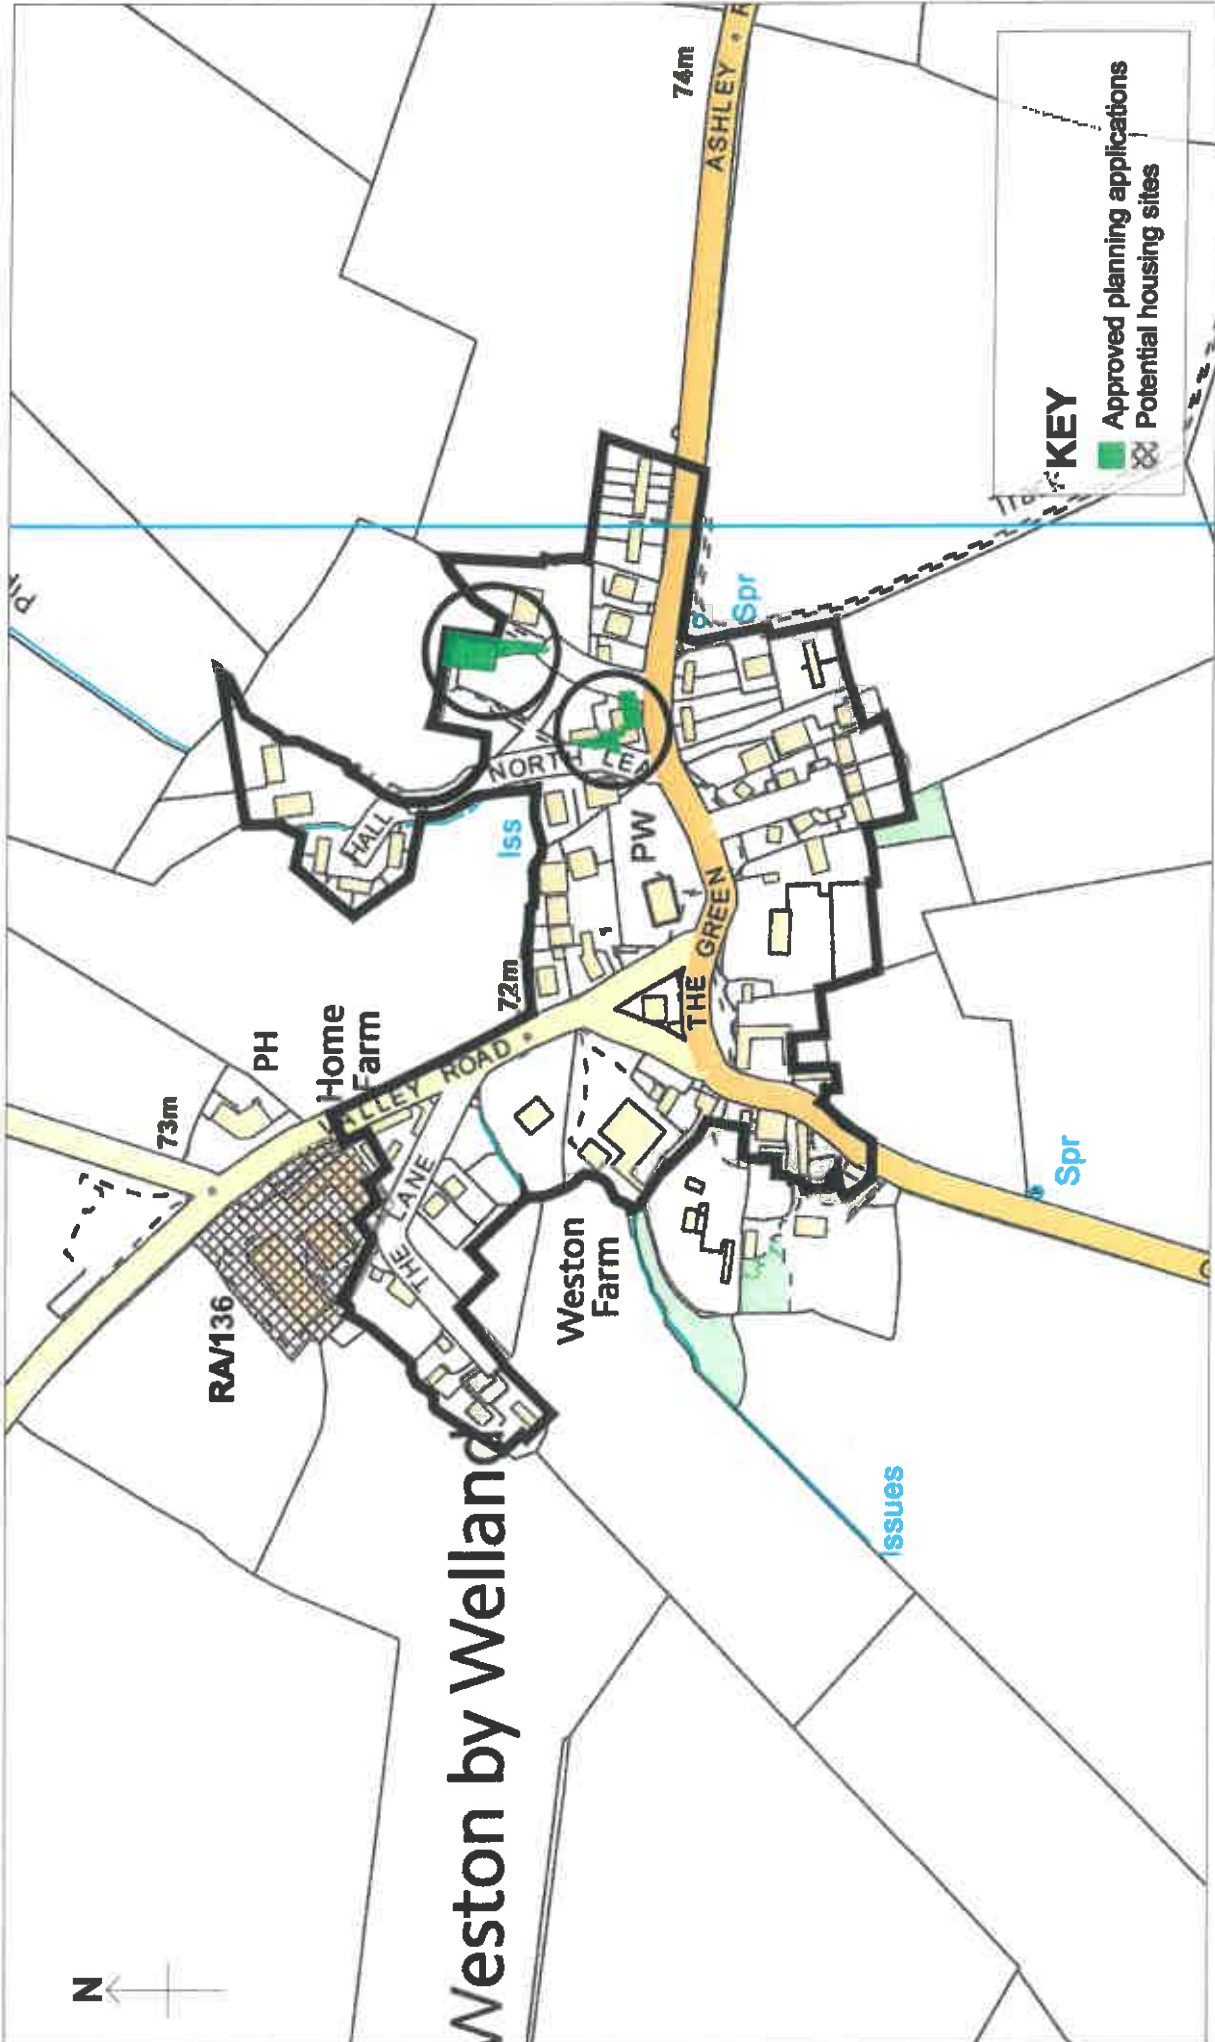

KEY

- Approved planning applications
- Potential housing sites

Reproduced by permission of Ordnance Survey on behalf of HMISO. © Crown Copyright. All rights reserved.

Licence 100017647

Weston by Welland

Title: Plan 10 - Housing Sites in Weston by Welland

Date: 14:11:16

Scale: 1:4000

Drawn by: HGW



Title: Plan 11 - Housing Sites in Wilbarston

KEY

- Approved planning applications
- Potential housing sites

Reproduced by permission of Ordnance Survey on behalf of HMSO. © Crown Copyright. All rights reserved.

Licence 100017647

Kettering
Borough Council