


No	REV	DESCRIPTION	DATE	BY

Project: Proposed Refurbishment of The Royal Hotel Kettering.
 Drawing: Existing Ground Floor Plan
 Dwg No: RH401
 Scale: 1:100

M.V.G.
 DESIGN

M.V.G. Design
 Dovecot House
 Dovecot Close
 Barton Seagrave
 Northants, NN15 6GT

□ = AREA OF LICENSING ACTIVITY.

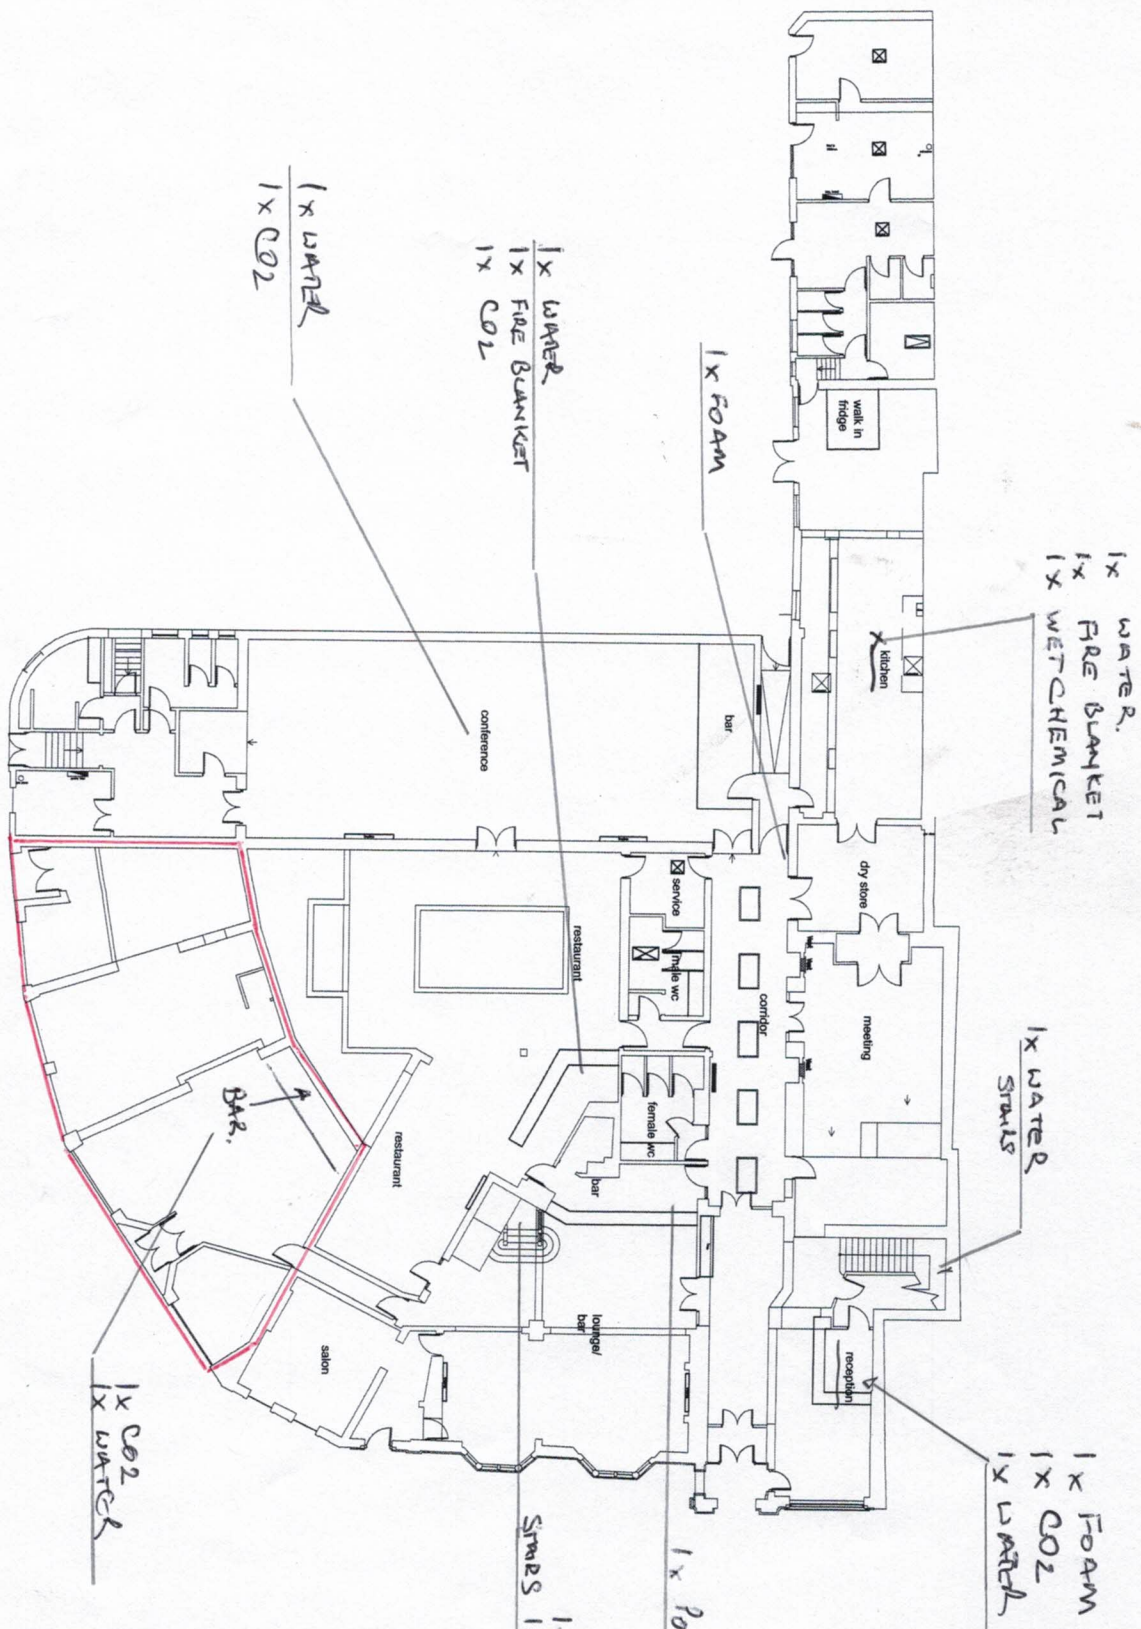

This drawing is not to be reproduced, nor the content disclosed to a third party, without the express permission, in writing, from M. J. Fitzgerald.

Drawing		Existing Ground Floor Plan	
Project		Proposed Relinquishment of The Royal Hotel Ketting.	
No		Revision	
A	New Annotations	Rev No	M.J.F.
Description		Date	Dm

M.V.G.
DESIGN

M.V.G. Design
Dovecot House
Dovecot Close
Barton Seagrave
Northants, NN15 6GT
Tel: 01536 410309
Fax: 01536 410309

