


CAD File: N:\ASSET INTEGRITY\TRAFFIC ENGINEERING\DISTRICTS LIVE TRO\SICKETTING PERMIT SCHEMES 2019\CONSULTATION DRAWINGS\SICKETTING

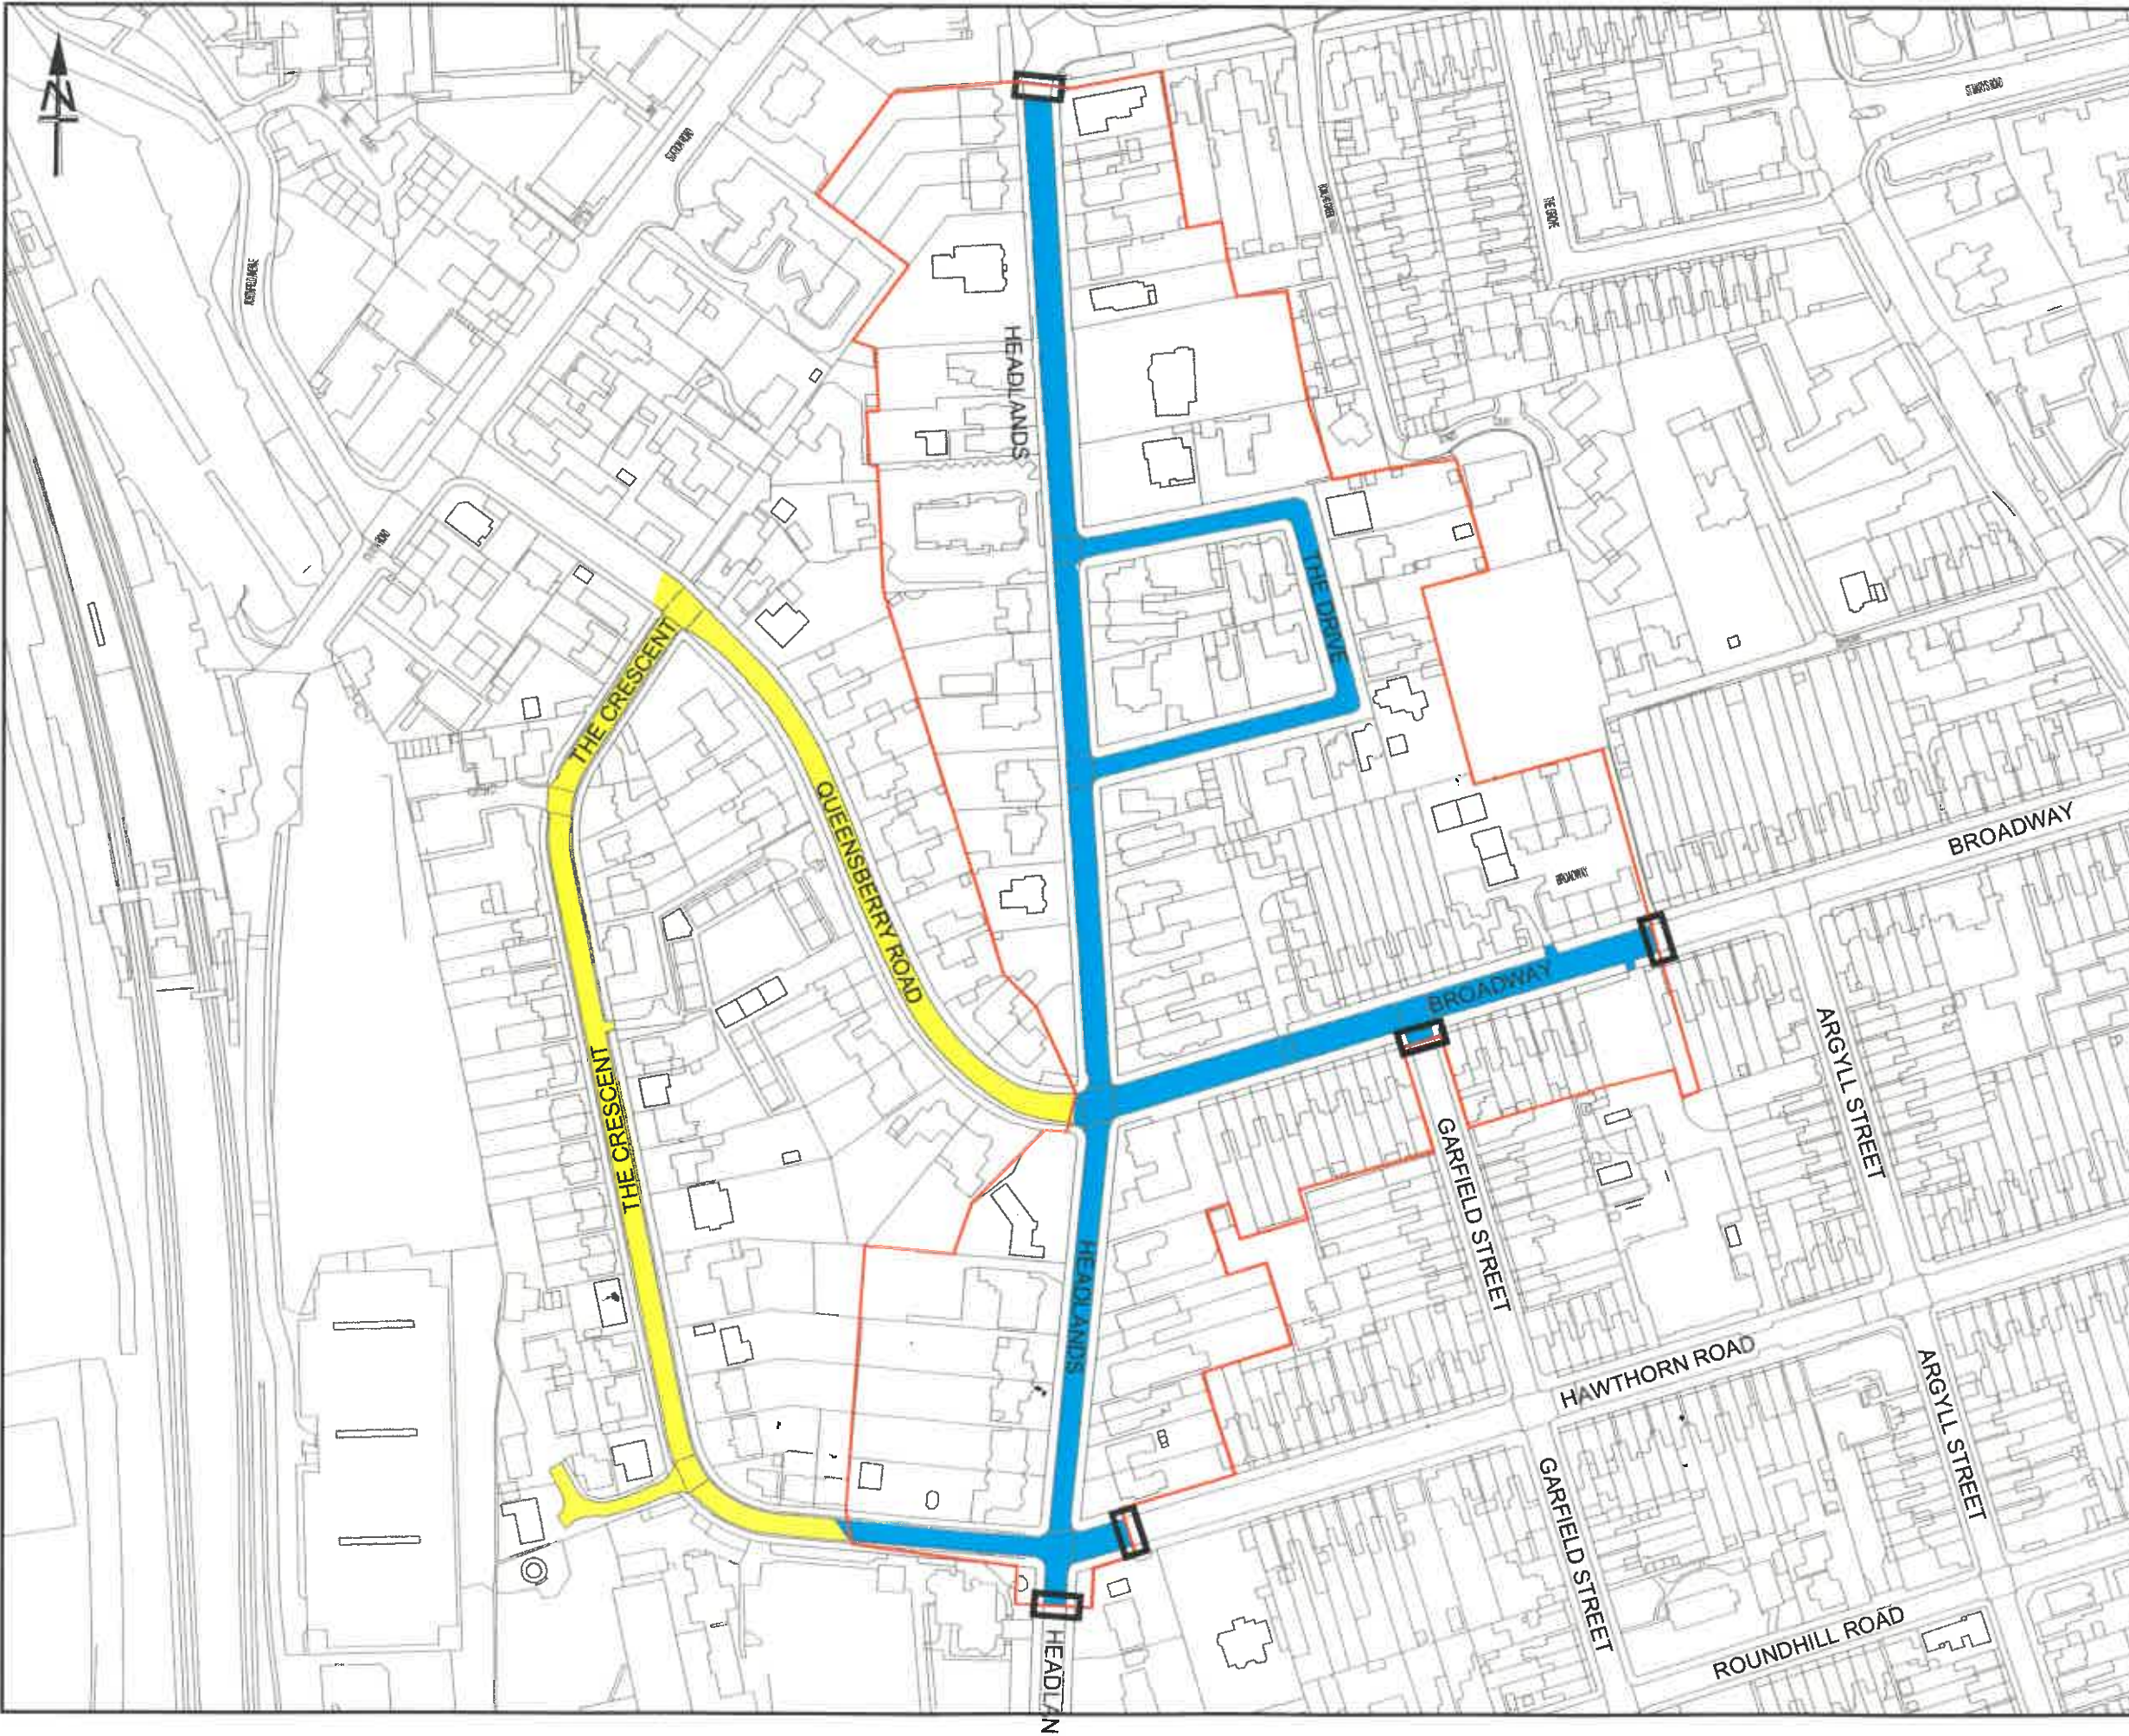

- KEY
- SECTIONS OF ROAD INCLUDED IN PROPOSED NEW PERMIT HOLDERS ONLY ZONE (ZONE J EXTENSION)
 - DWELLINGS INCLUDED IN PROPOSED NEW PERMIT HOLDERS ONLY ZONE (ZONE J EXTENSION)
 - LOCATION OF NEW ZONE ENTRY / EXIT SIGNAGE
 - EXISTING PERMIT HOLDERS ONLY (ZONE J)

This map is reproduced from Ordnance Survey material with the permission of Ordnance Survey on behalf of the Controller of Her Majesty's Stationery Office © Crown copyright. Unauthorised reproduction infringes Crown copyright and may lead to prosecution or civil proceedings.
 Northamptonshire County Council: Licence No. 100019331. Published 2016.

REV	DATE	BY	DESCRIPTION	CHK	APP

DRAWING STATUS: **TENDER**



PROJECT: **Parking Strategy & Schemes 2018 - 19**

TITLE: **Proposed permit parking Zone J Extension Headlands area, Kettering**

SCALE @ AS	CHECKED:	APPROVED:
1:2500	M.B	S.H
	DESIGNED/DRAWN:	DATE:
	J.W	18.04.19

PROJECT No:	DRAWING No:	REV:
NH18BI03	S802/18/134	v3