


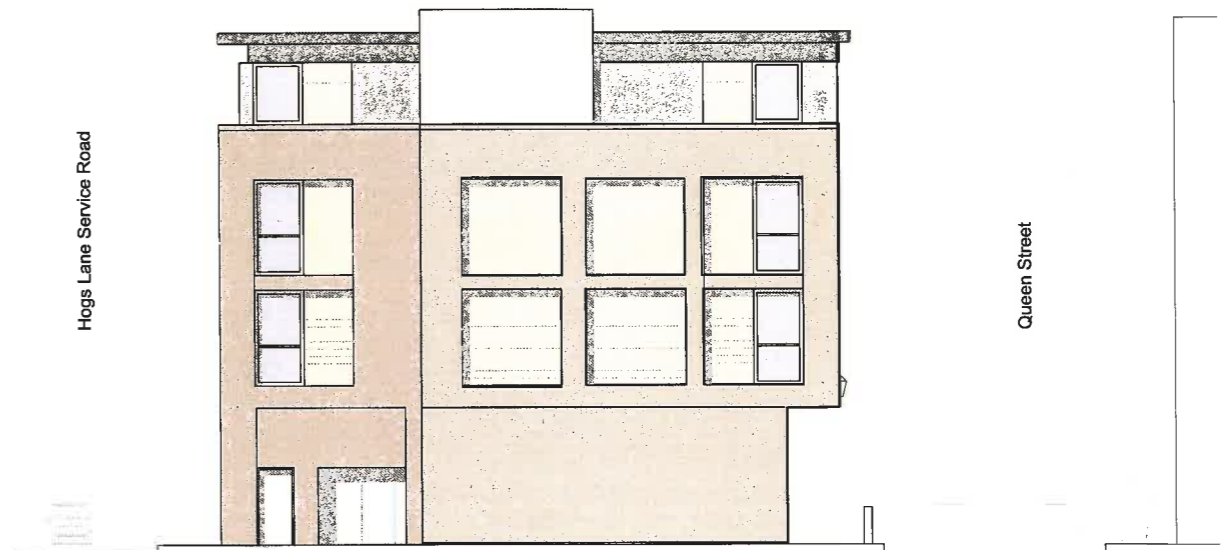


SOUTH ELEVATION



EAST ELEVATION





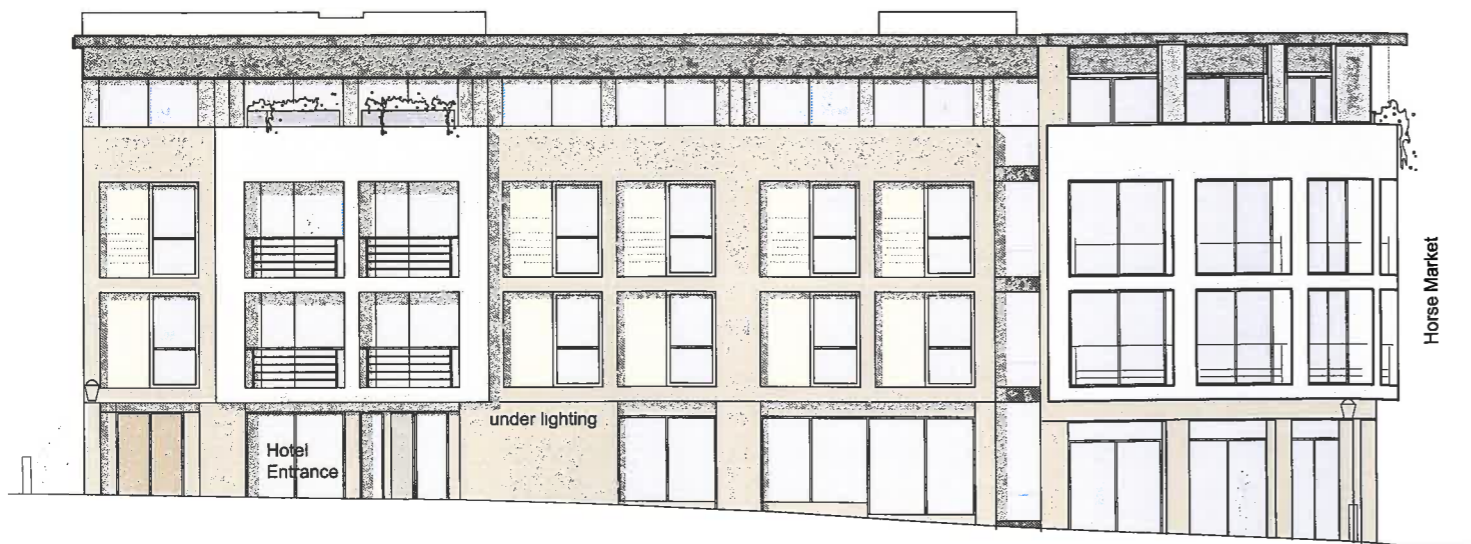




WEST ELEVATION



NORTH ELEVATION

Legend

-  **Arden red facing brickwork**
-  **Ashlar block colour buff (Ground floor) / Render - colour to match Ashlar block (Upper floors)**
-  **Single ply membrane - Colour RAL 7012 Basalt Grey**
-  **Rendered panel Grey**
-  **Stained larch cladding**
-  **White render**
-  **Glazing - Aluminium frames at ground floor - RAL colour 7016 (Anthracite Grey)
- uPVC frames - Upper floor - dark grey finish**