


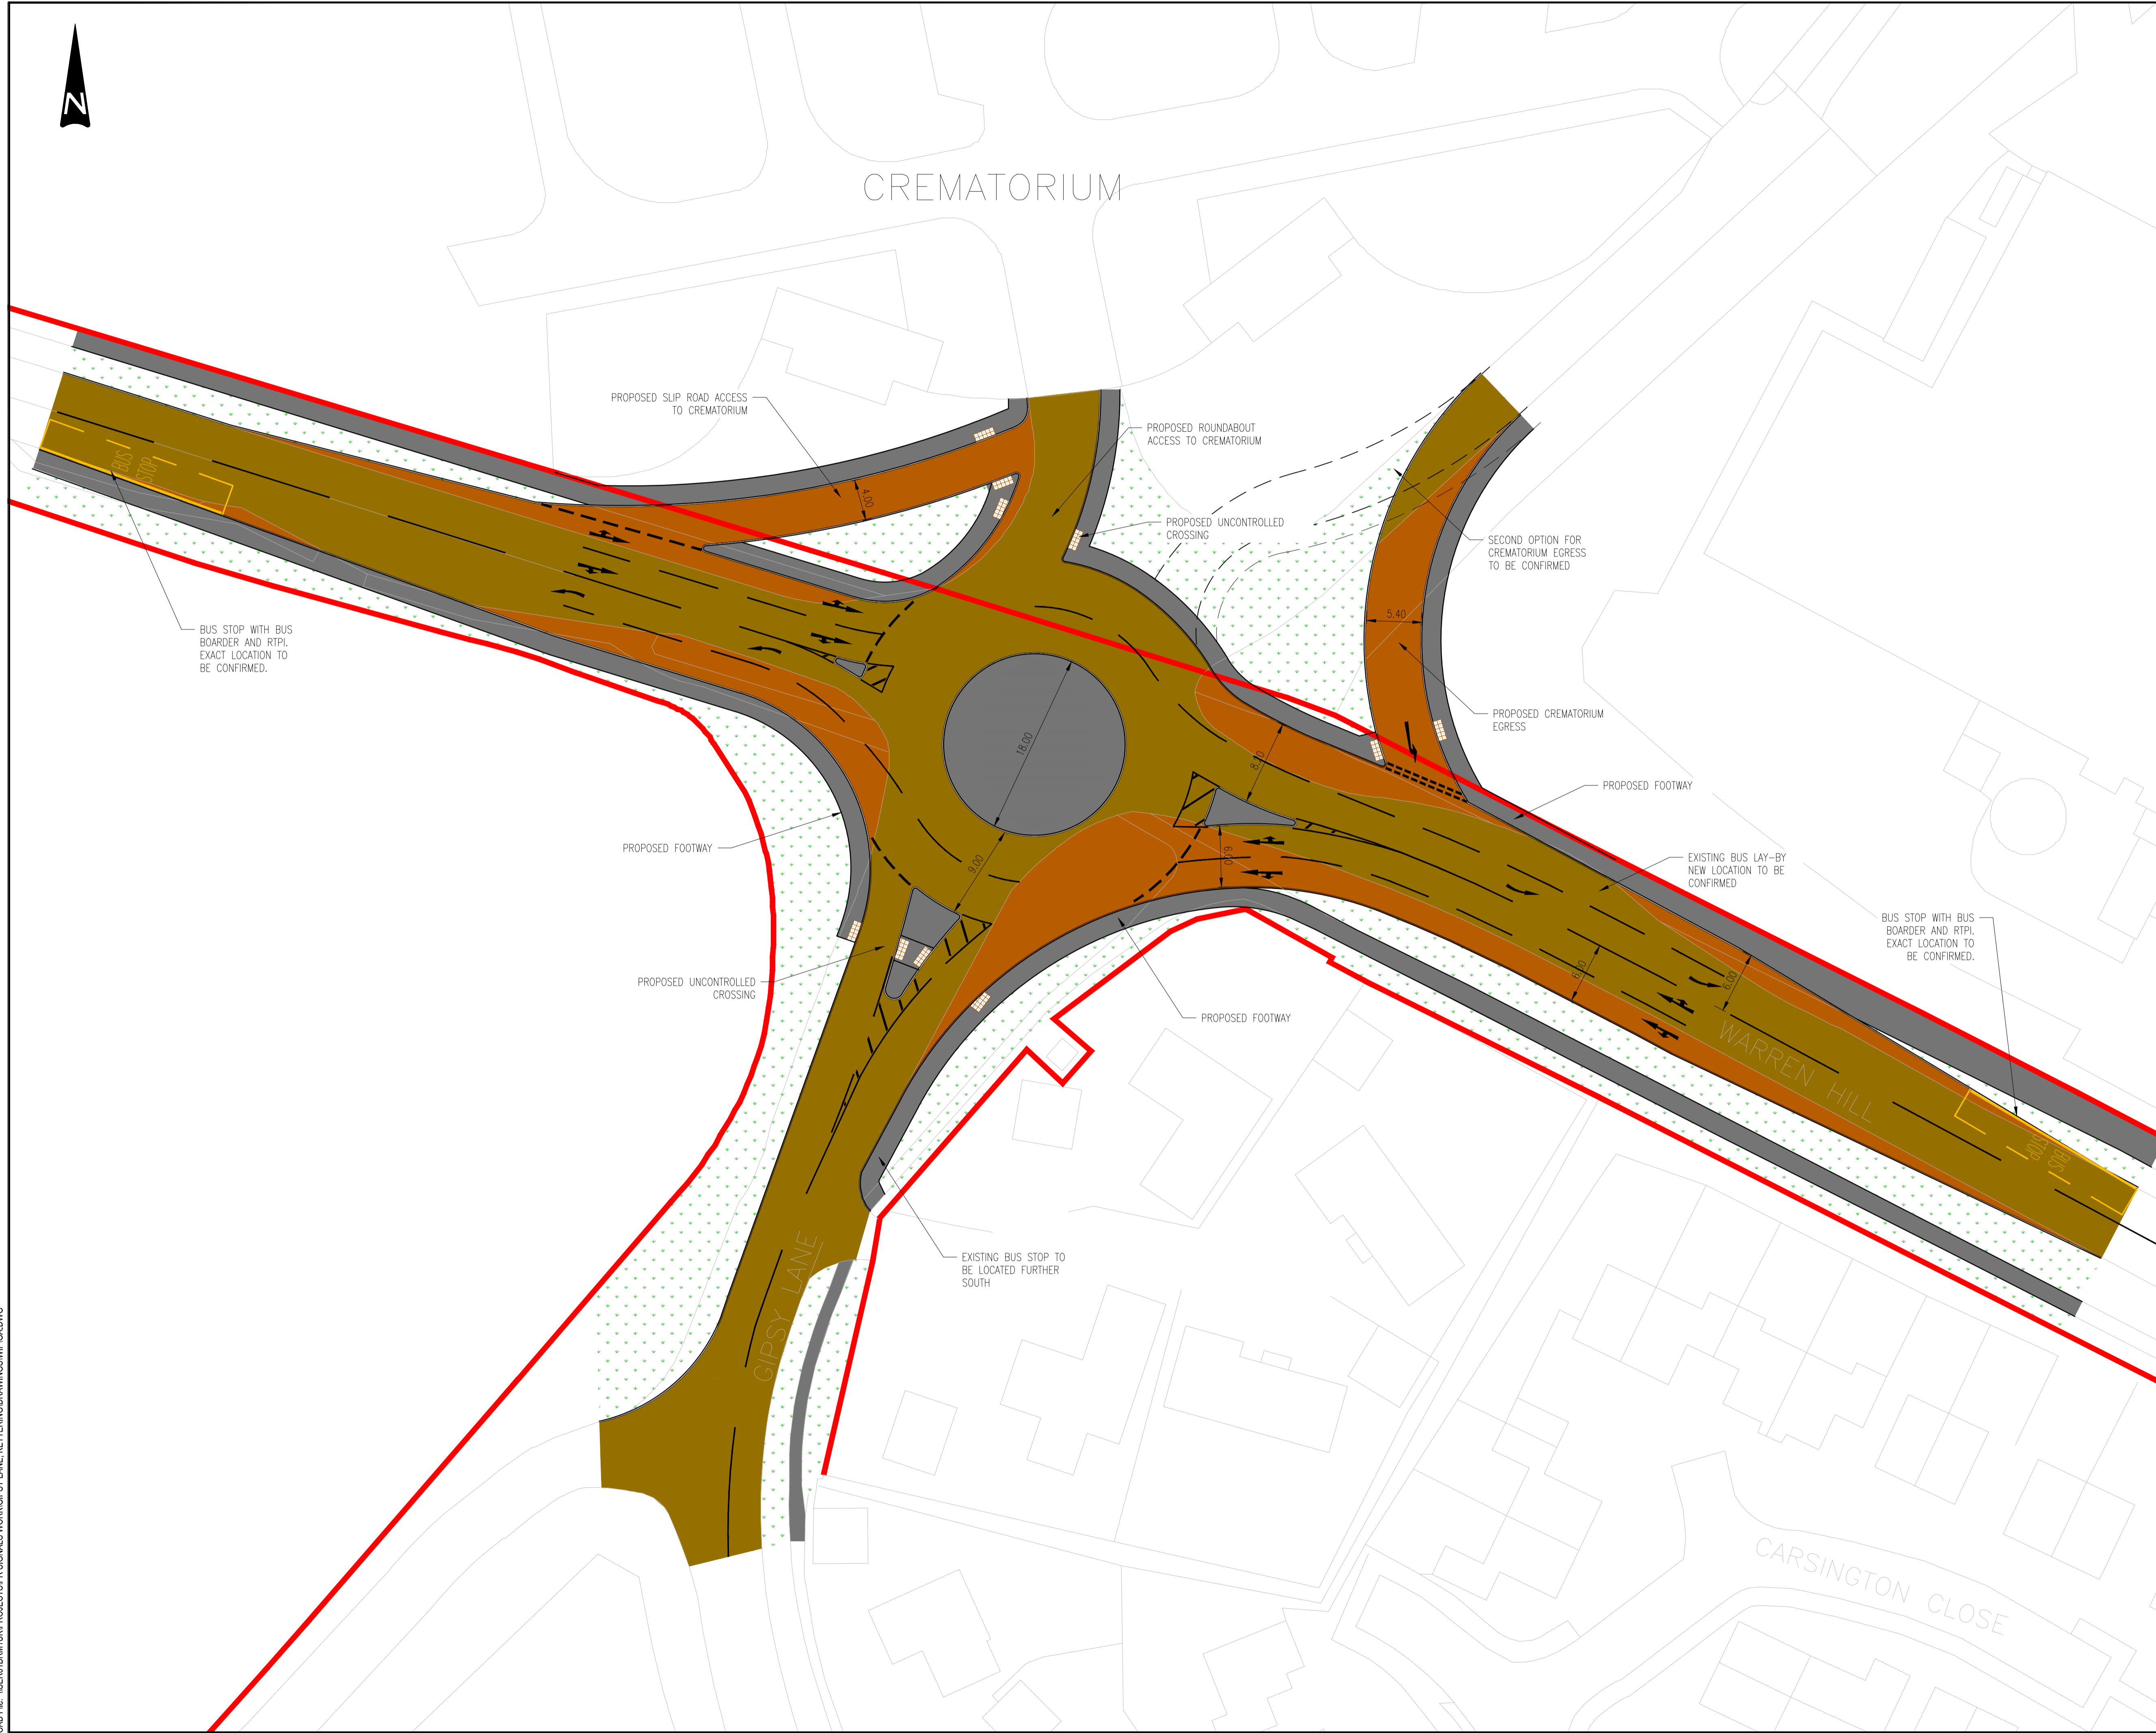

CREMATORIUM



This map is reproduced from Ordnance Survey material with the permission of Ordnance Survey on behalf of the Controller of Her Majesty's Stationery Office © Crown copyright. Unauthorised reproduction infringes Crown copyright and may lead to prosecution or civil proceedings.  
Northamptonshire County Council: Licence No. 100019331. Published 2014.

KEY

	FOOTWAY
	EXISTING CARRIAGEWAY RESURFACING
	NEW CARRIAGEWAY CONSTRUCTION
	VERGE
	BUFF TACTILE PAVING
	HIGHWAY BOUNDARY

AREAS

EXISTING CARRIAGEWAY RESURFACING - 2925m <sup>2</sup>
NEW CARRIAGEWAY CONSTRUCTION - 1140m <sup>2</sup>
FOOTWAY CONSTRUCTION - 1110m <sup>2</sup>
SPLITTER/CENTRE ISLAND CONSTRUCTION - 310m <sup>2</sup>
VERGE - 2310m <sup>2</sup>

A	17/05/2017	WT				WT	PR
REV	DATE	BY	DESCRIPTION	CHK	APD		

DRAWING STATUS: PRELIMINARY

**Northamptonshire Highways**

PROJECT: WARREN HILL/ GIPSY LANE ROUNDABOUT

TITLE: GENERAL ARRANGEMENT

SCALE @ A1: 1:300m	CHECKED: WT	APPROVED: PR
GA.DWG	DESIGN-DRAWN: WT	DATE: MAY 2017
PROJECT No:	DRAWING No: 100-001	REV: A

CAD File: I:\USER\BMT\PROJECTS\PPR SIGNALS WORK\GIPSY LANE, KETTERING\DRAWINGS\IMP\GA.DWG